
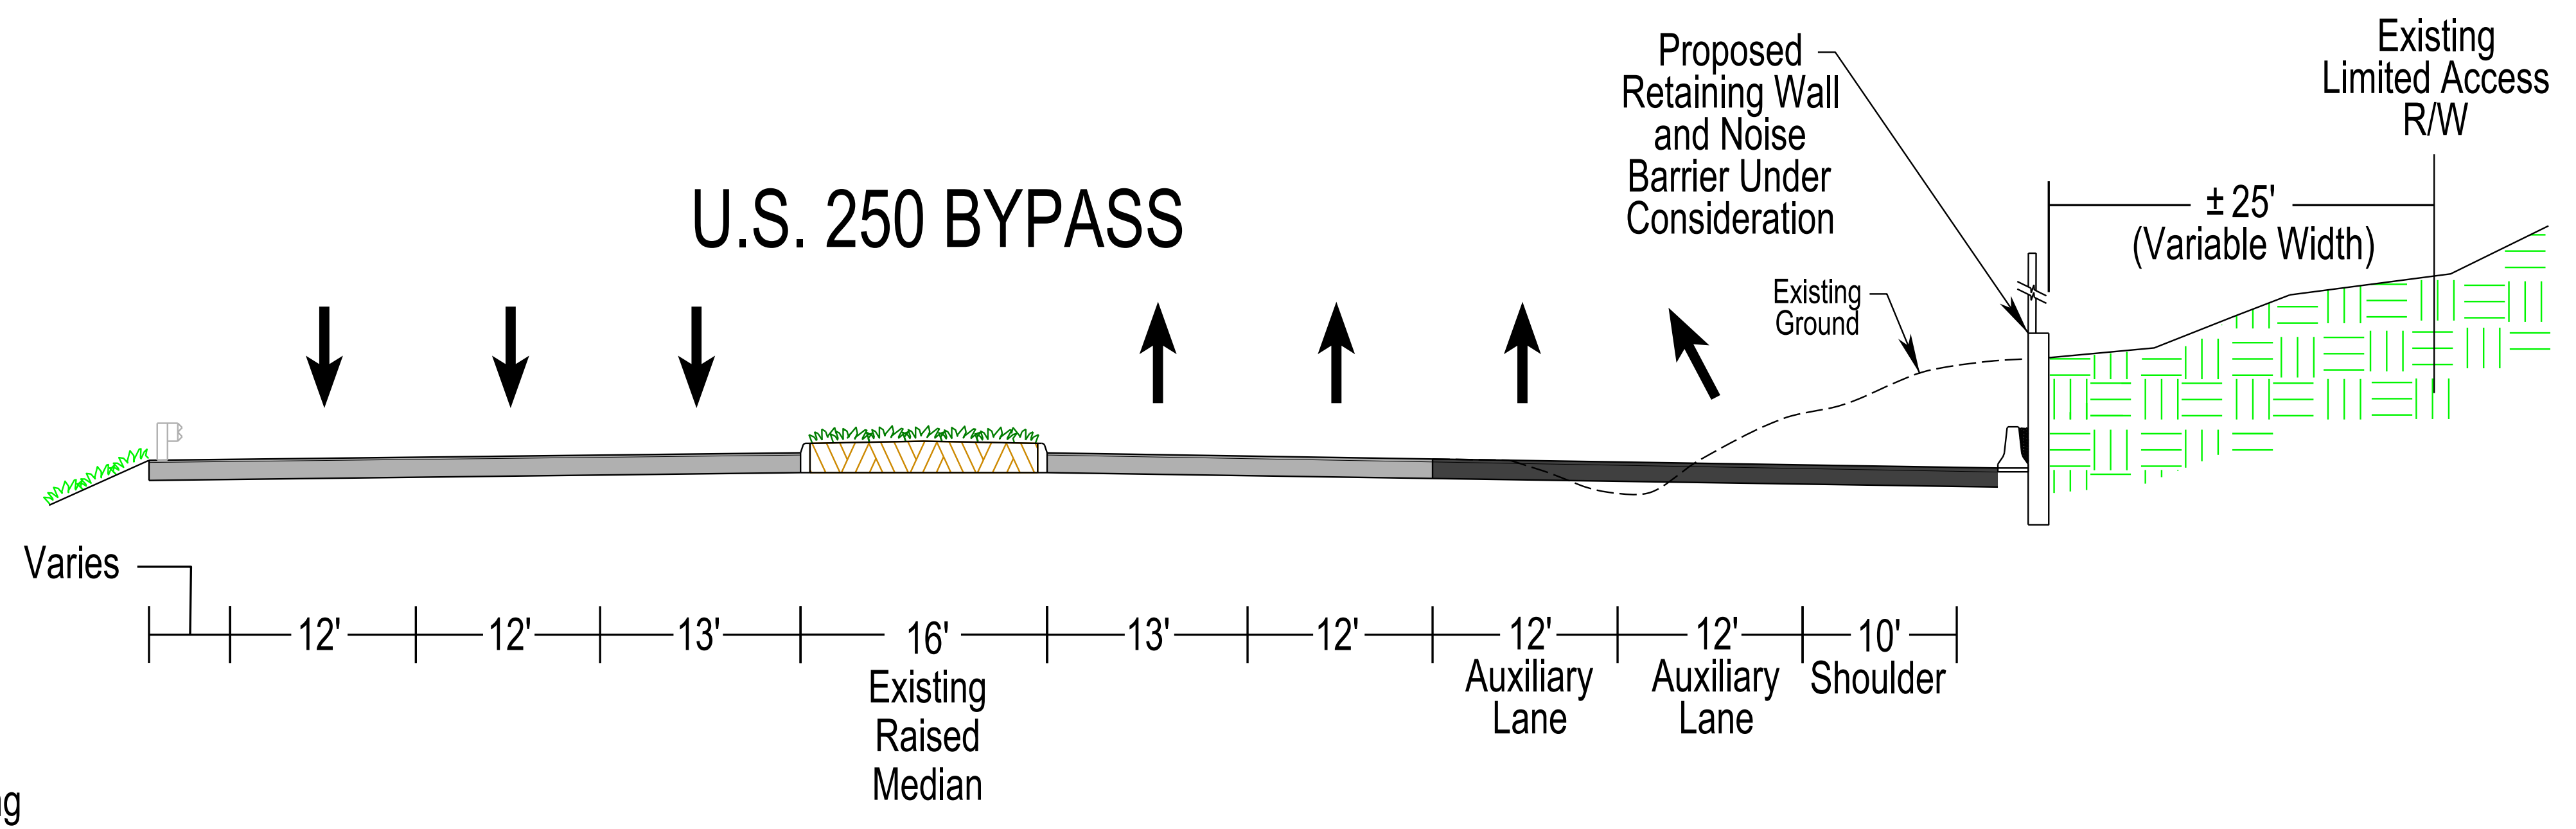


Typical Sections

U.S. 250 Bypass

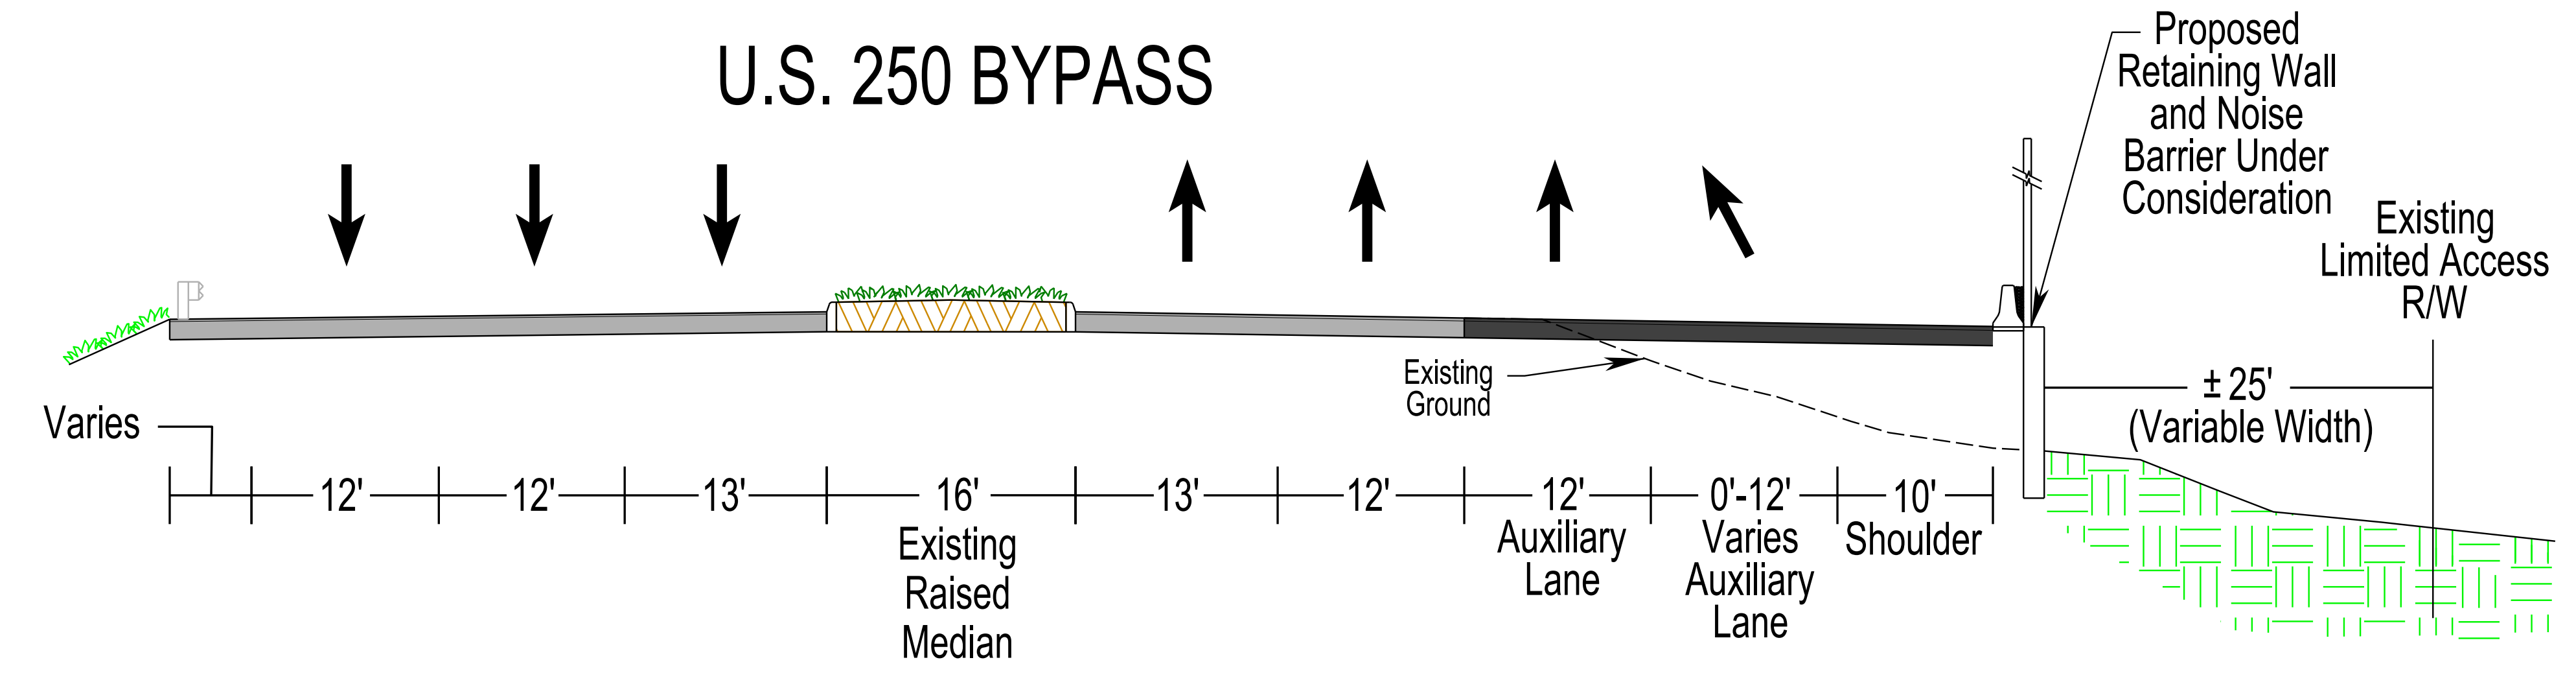

- Legend**
- Denotes Existing Pavement
 - Denotes Proposed Pavement Widening
 - Denotes Existing Guardrail

Drawing Not to Scale