



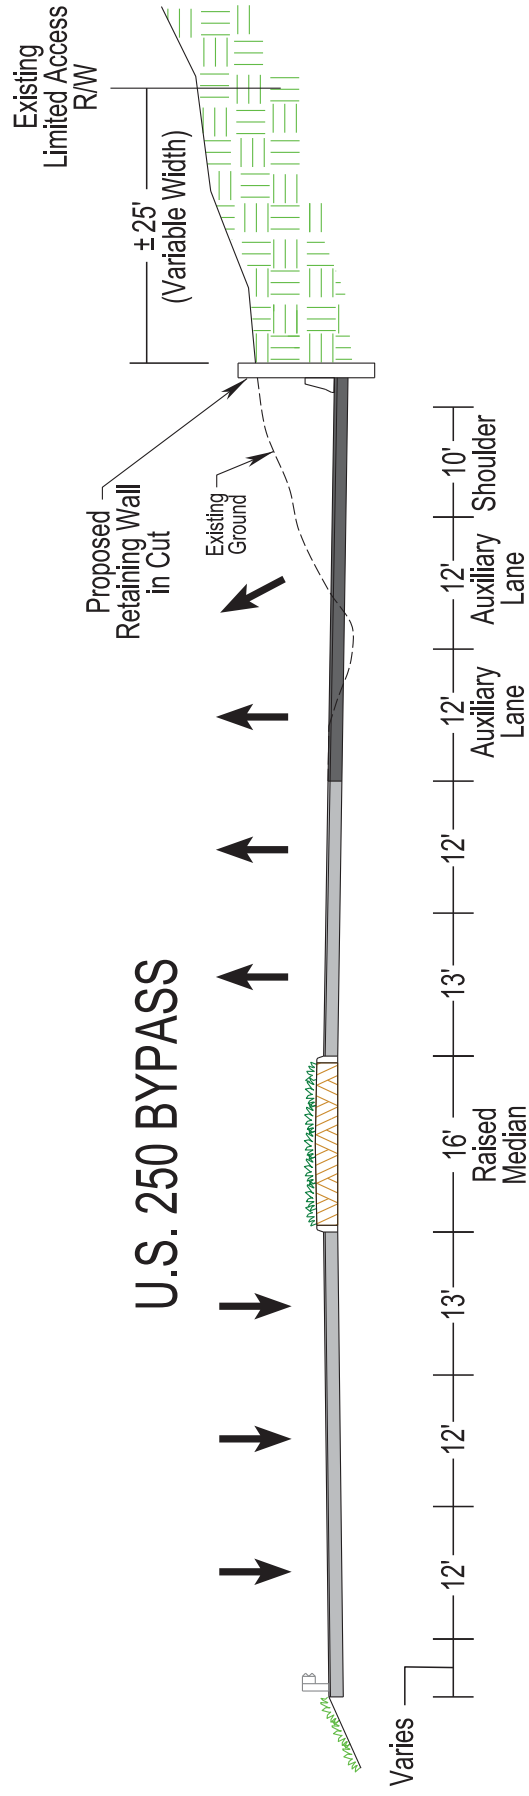


Typical Sections

U.S. 250 Bypass

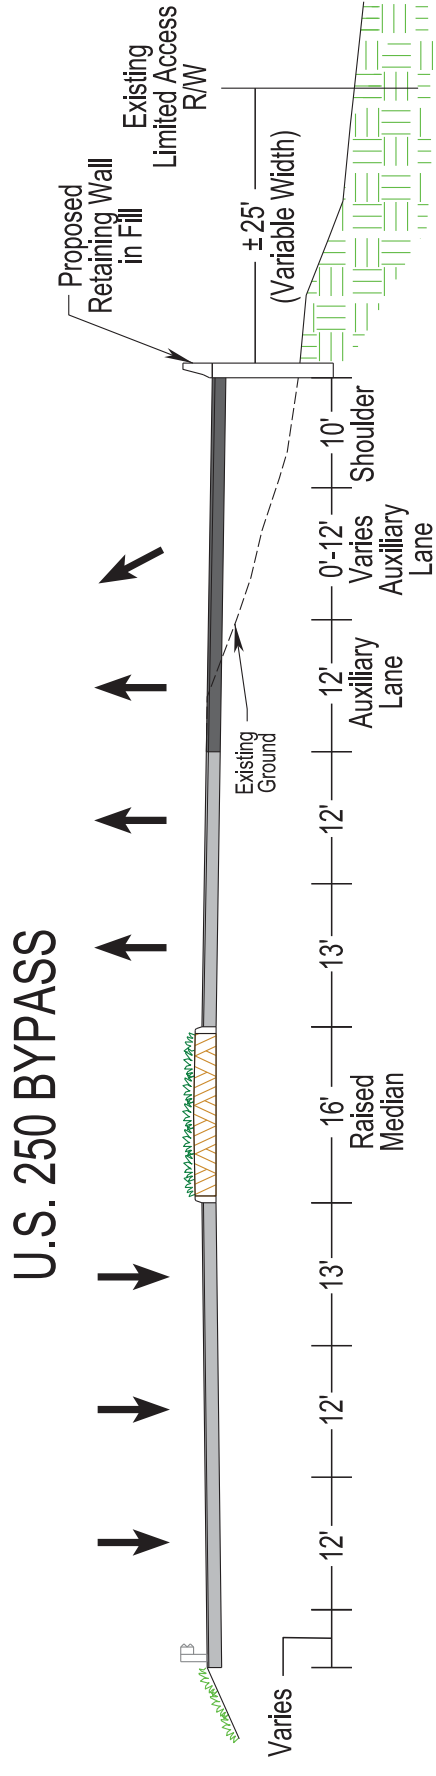

Legend

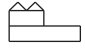-  Denotes Existing Pavement
-  Denotes Proposed Pavement Widening
-  Denotes Proposed Guardrail

Drawing Not to Scale

Charlottesville, Virginia - State Project 0029-04-128, P101, R201, C501 - UPC 85706 - Federal Project STP-5(04)(167). These plans are unfiled and unapproved and are not to be used for any type of construction. Right of Way may be required beyond the proposed Right-of-Way shown on these plans. Imagery Courtesy of the Commonwealth of Virginia copyright 2009/2010