



Typical Sections - Idylwood Road

I-495 Bicycle/Pedestrian Improvements Phase II

**EXISTING
IDYLWOOD ROAD**

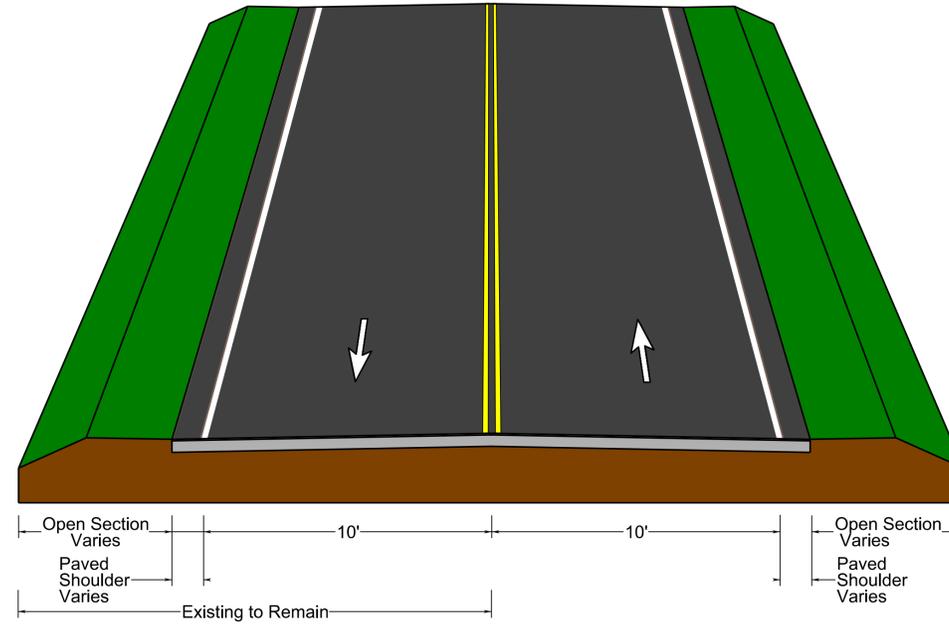

**PROPOSED
IDYLWOOD ROAD**

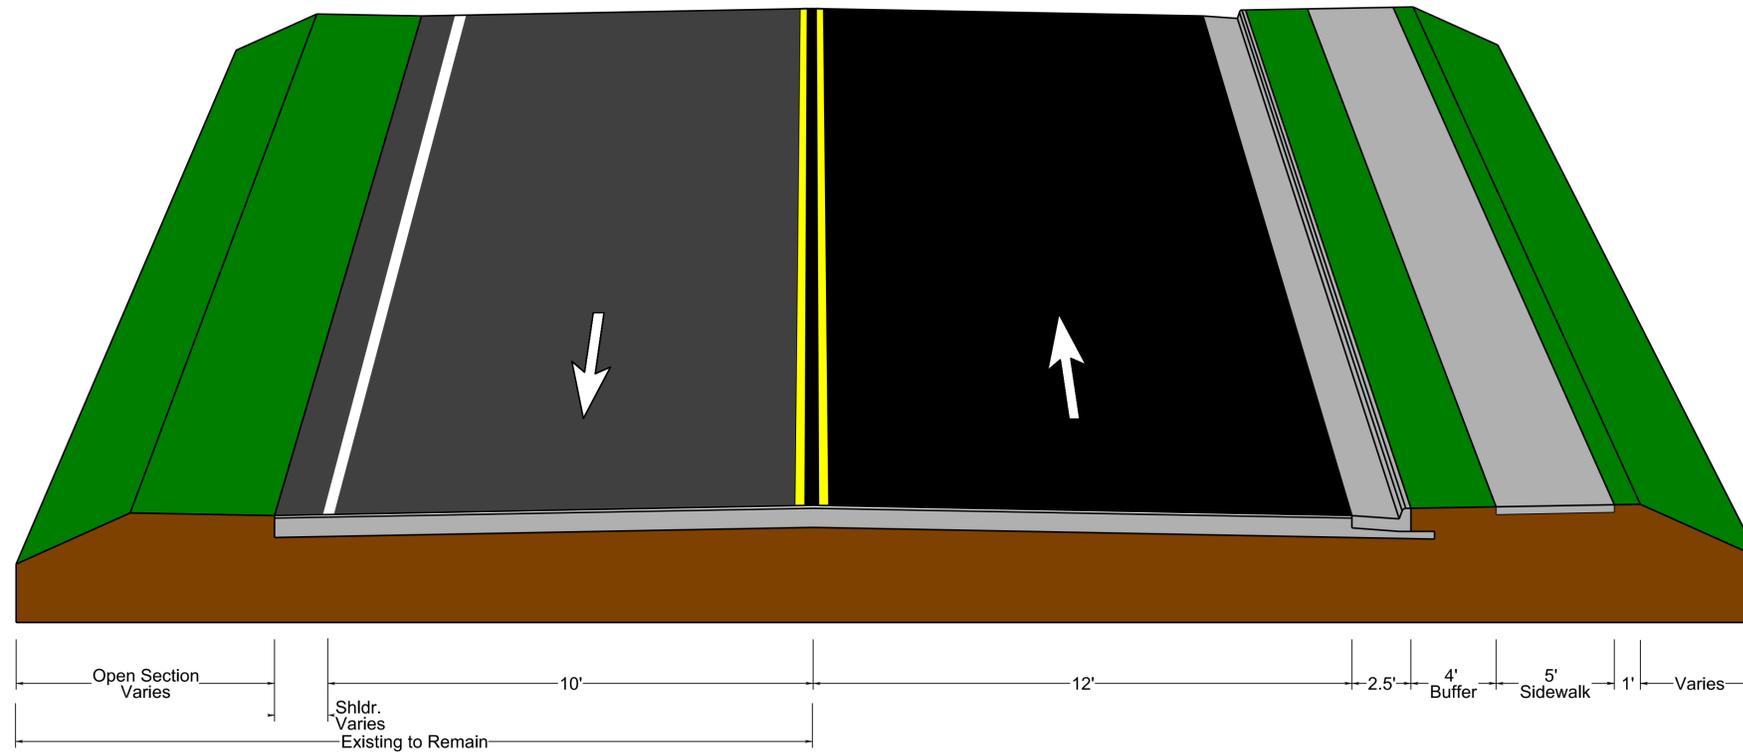

LOOKING EAST

NOT TO SCALE