



Repairs Spans 2 and 3 - Truss Spans

Bridge Rehabilitation on Rte. 15 over Rappahannock River


NOTE:
Bridge Truss in Spans 2 and 3 will be repainted to best match the existing color.

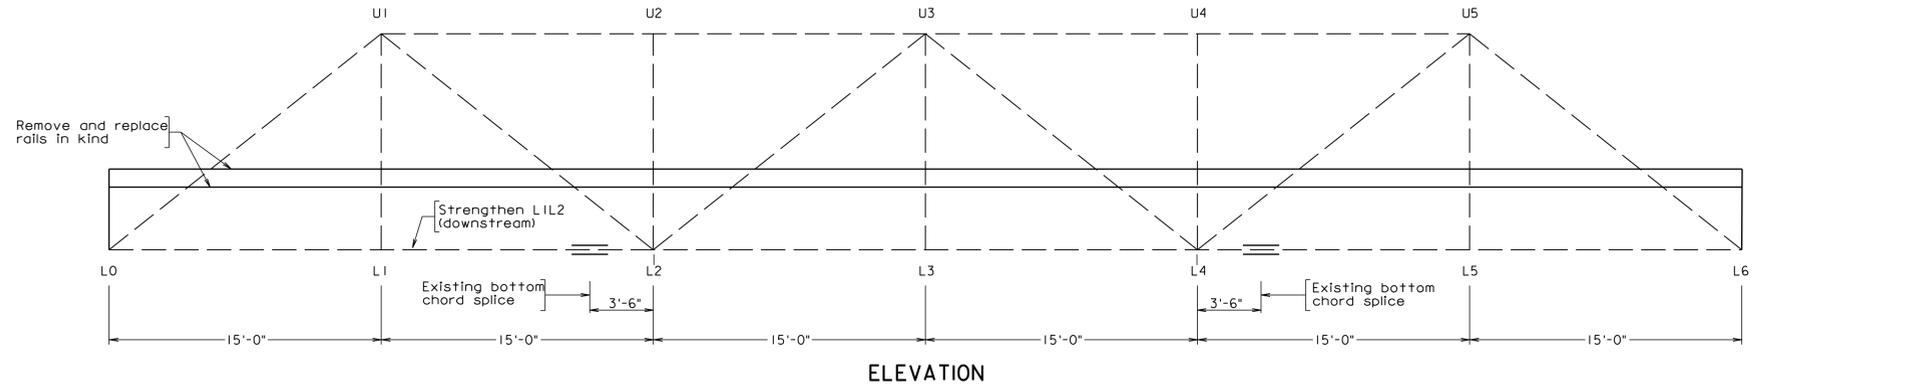

ELEVATION

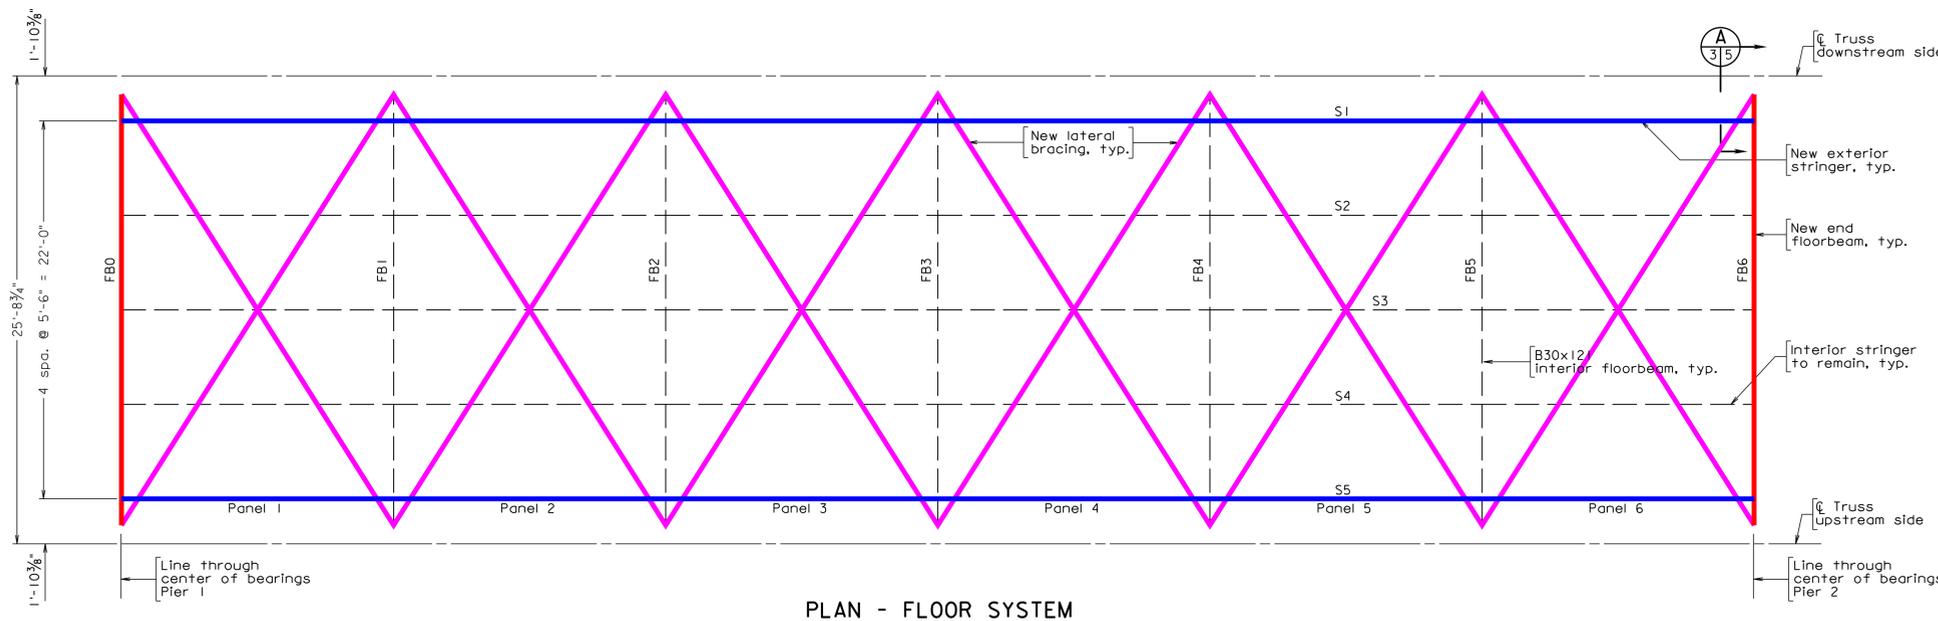

PLAN - FLOOR SYSTEM

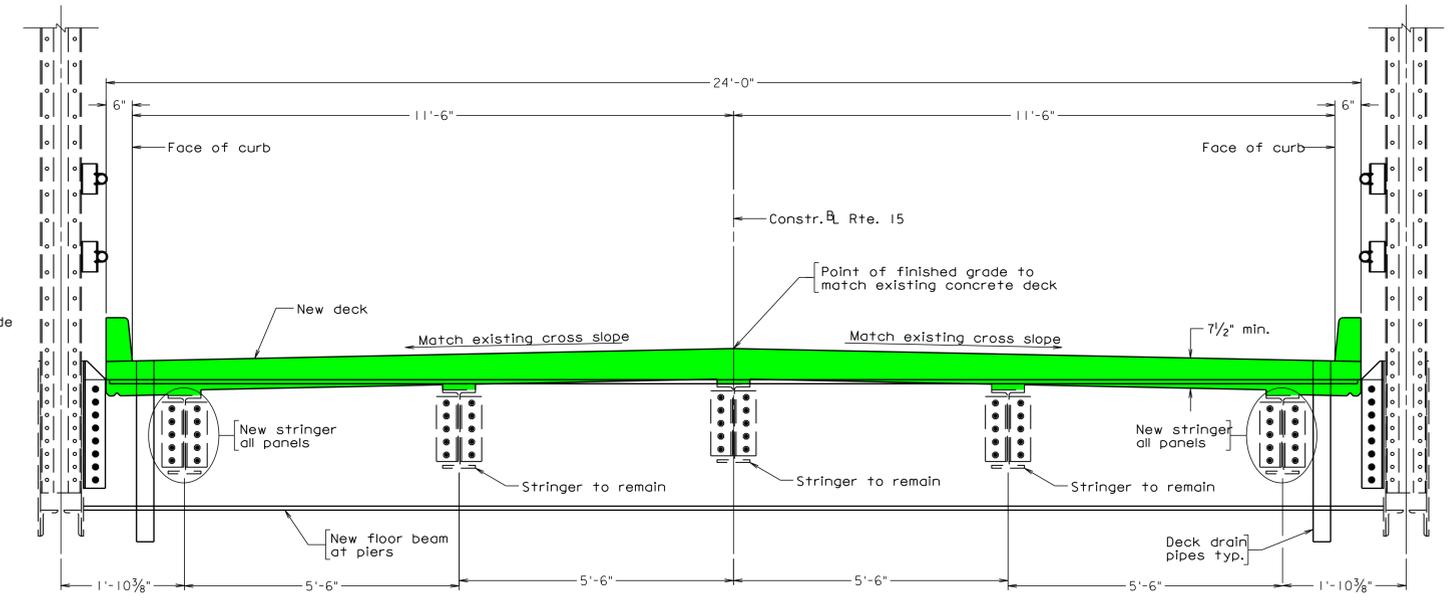

TRANSVERSE SECTION - PROPOSED

LEGEND

	= New Deck
	= New Diagonal
	= New Stringer
	= New Floor Beam