


Bridge Typical Section

Chatham Bridge Rehabilitation

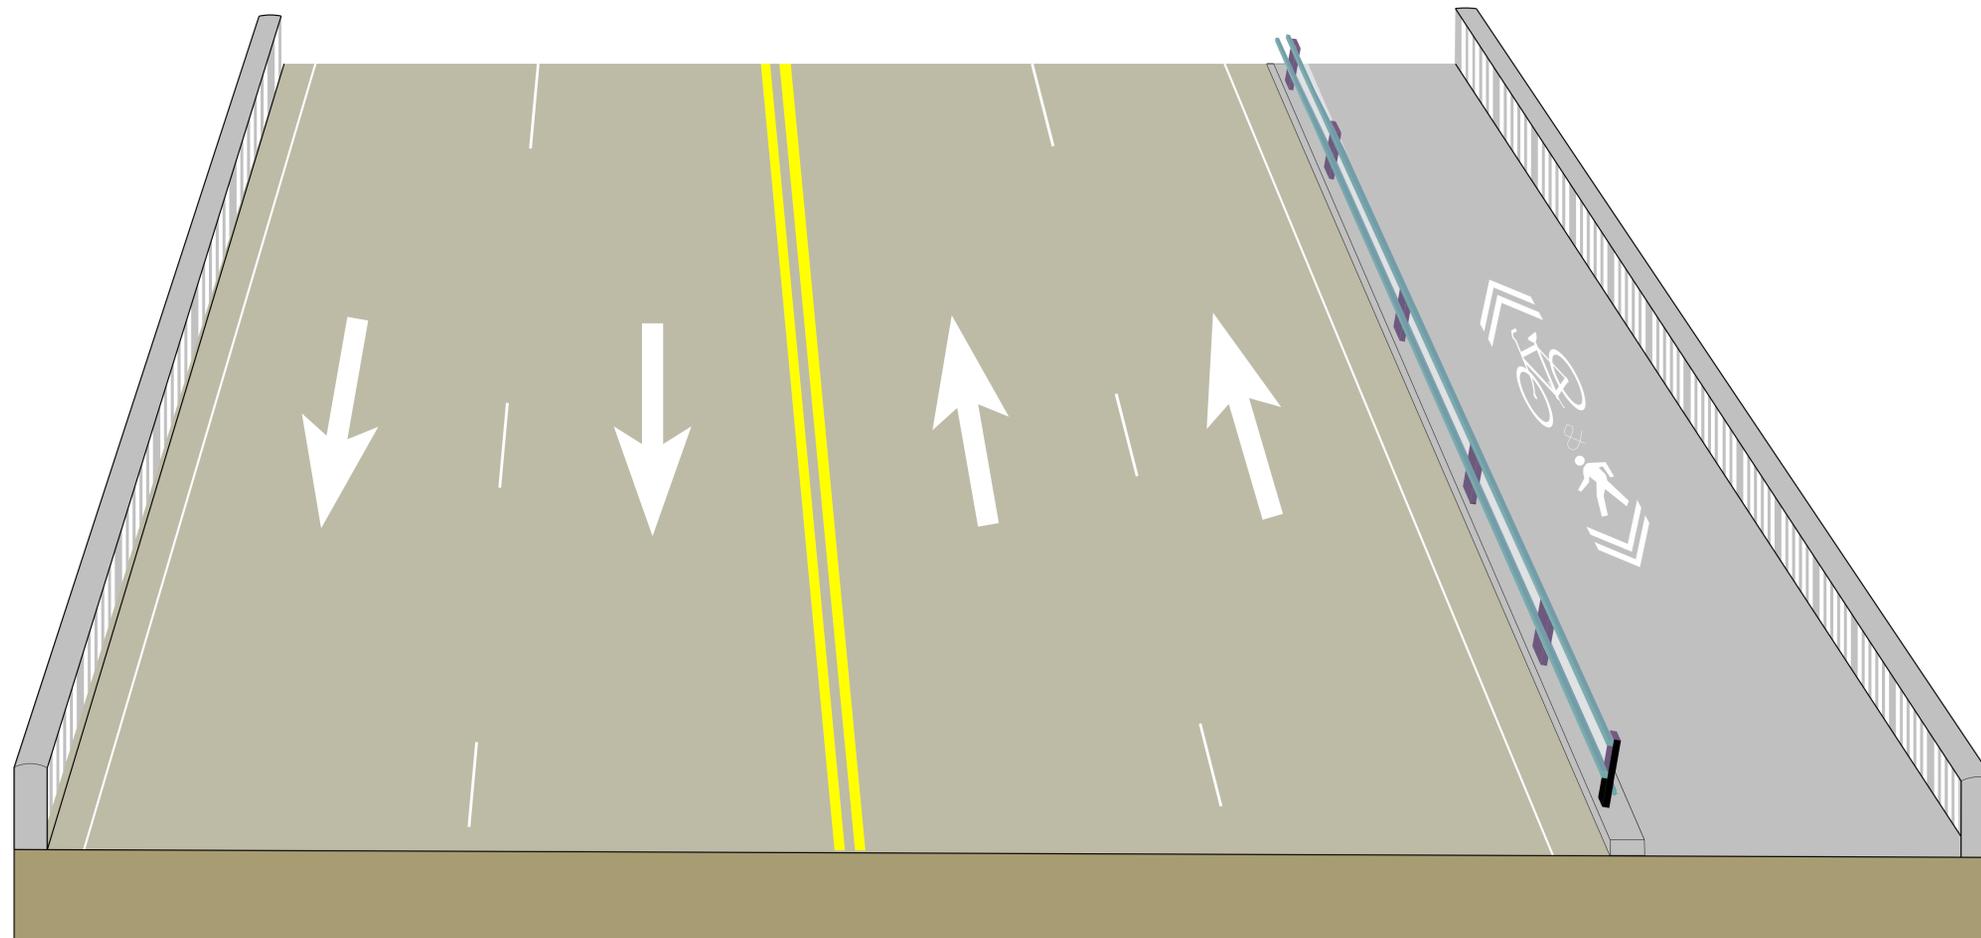

NOT TO SCALE