


Display 1

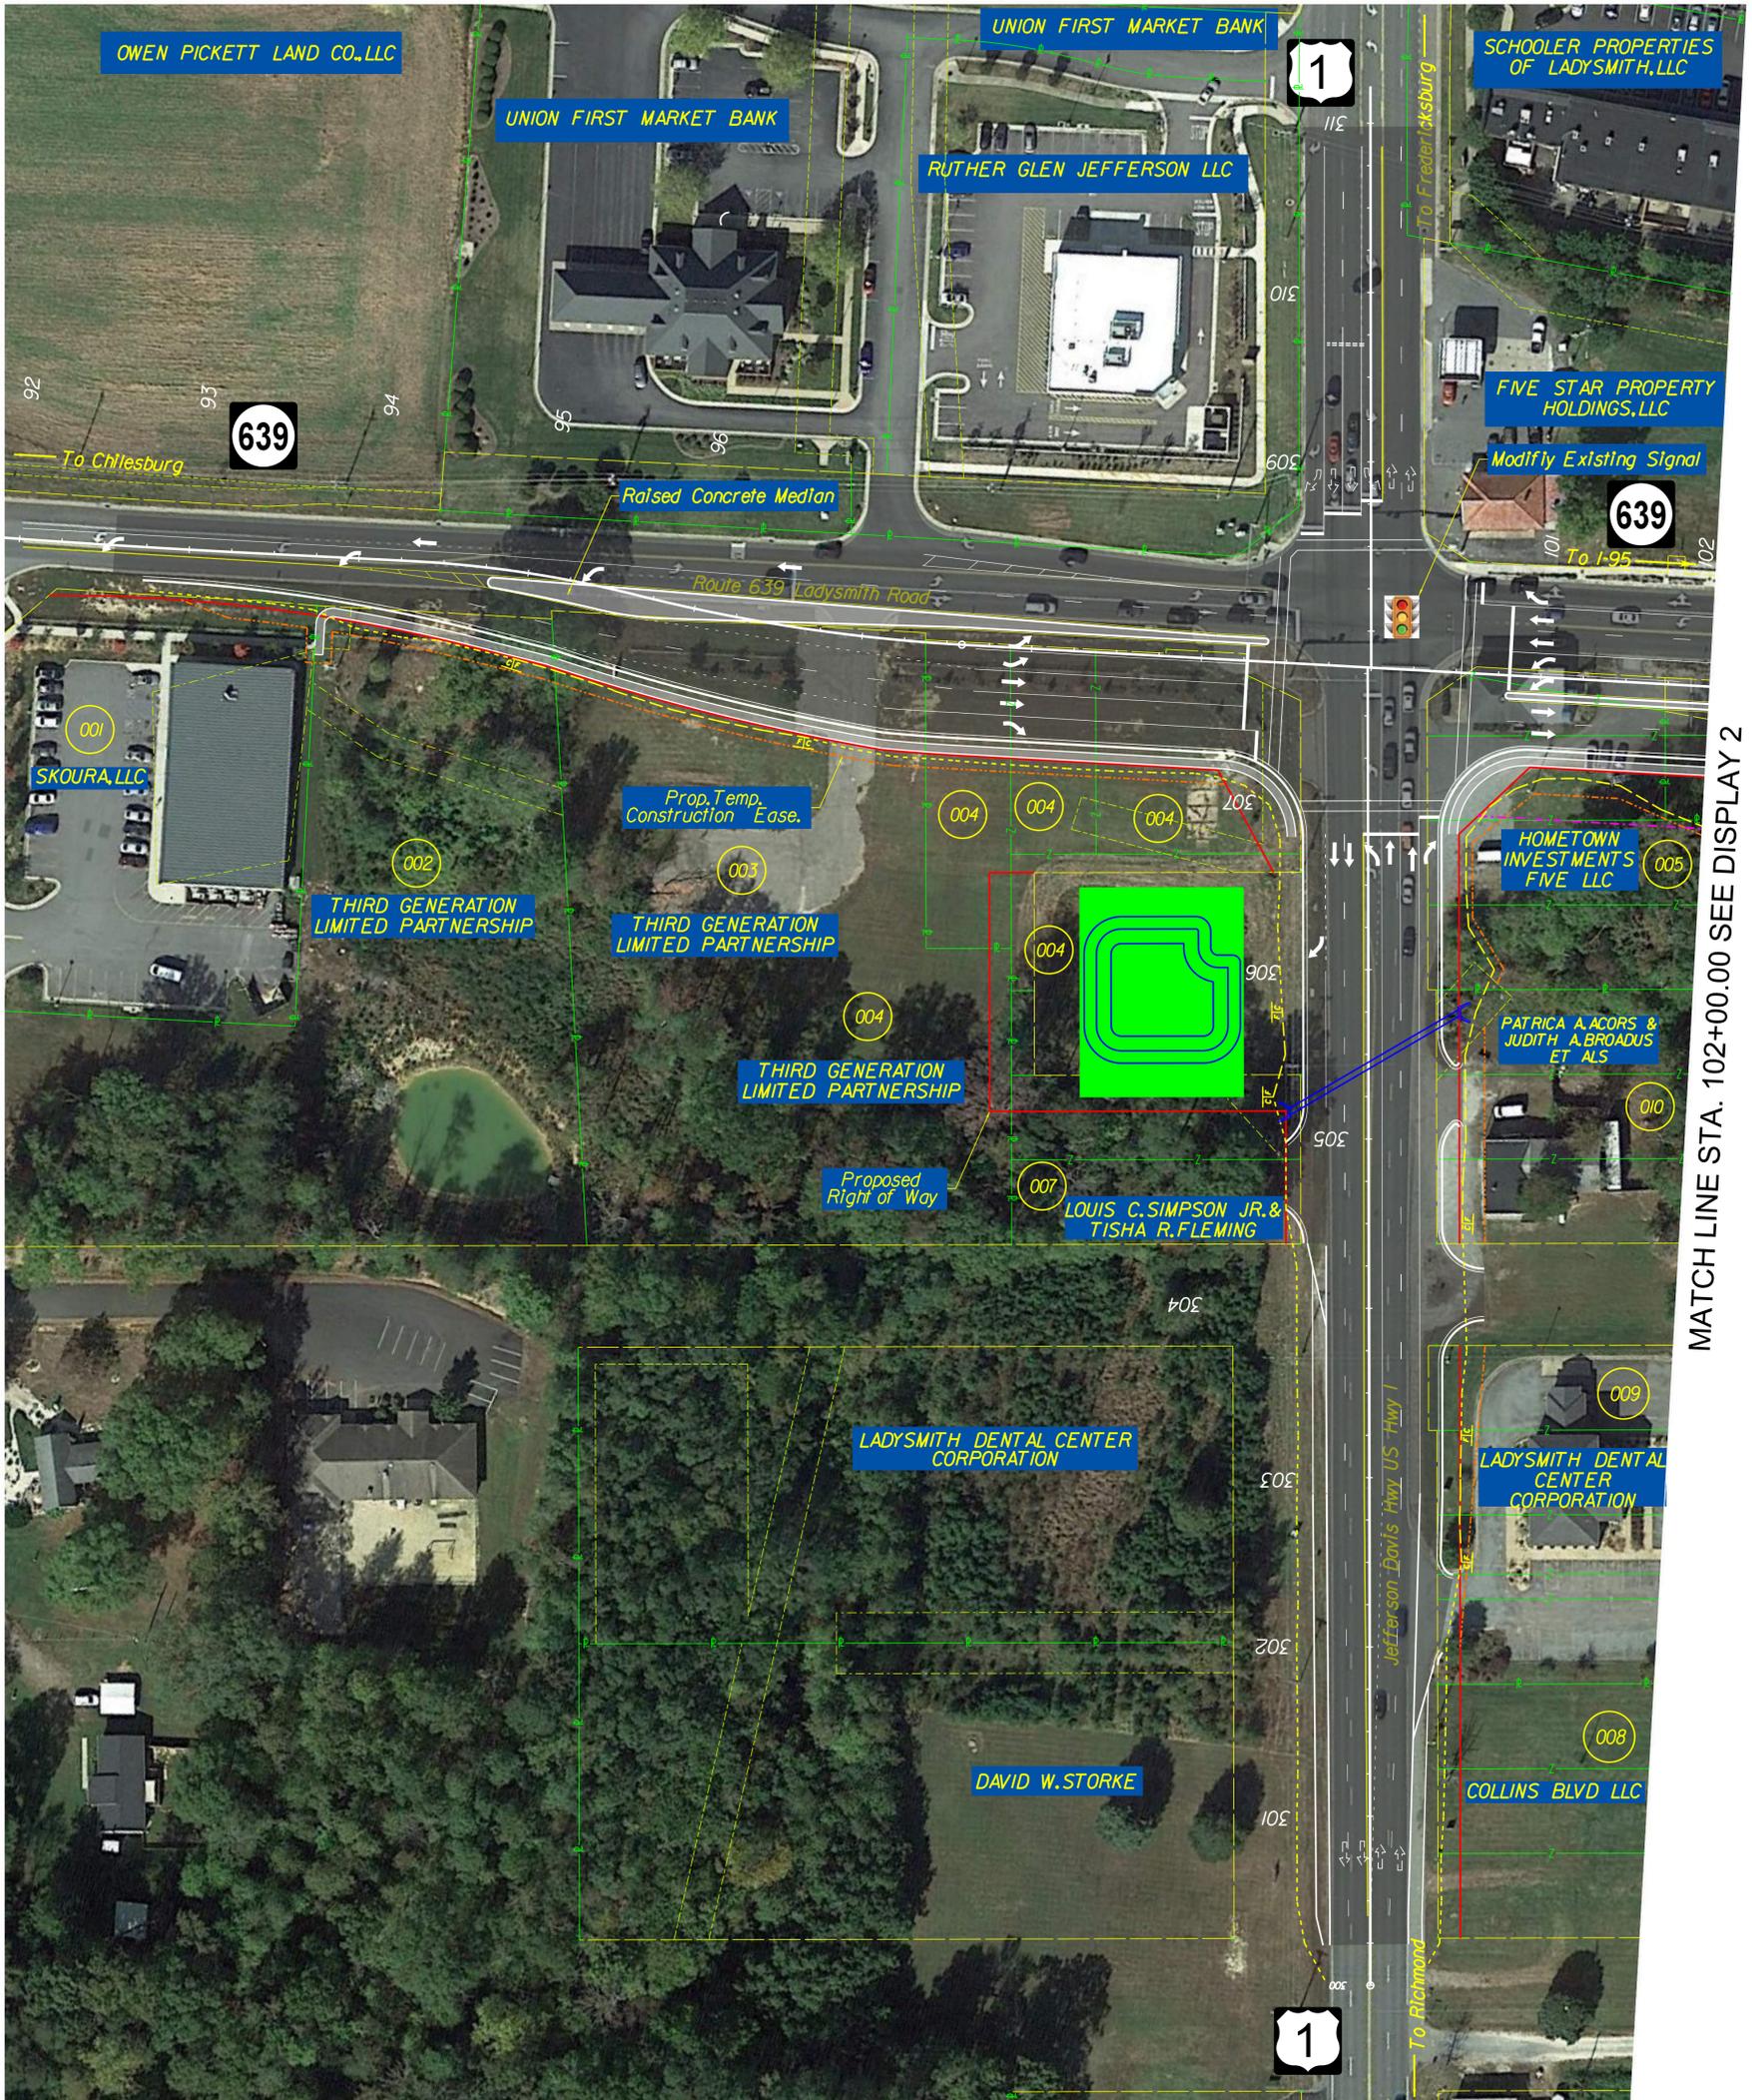

MATCH LINE STA. 102+00.00 SEE DISPLAY 2

Project Location




Caroline County

Legend

	Proposed Road		Existing Right of Way
	Proposed Sidewalk		Proposed Right of Way Line
	Proposed Stormwater Management Basin		Proposed Permanent Drainage Easement
	Signal		Proposed Temp. Construction Easement
	Proposed Limits of Construction - Cut		Proposed VDOT Utility Easement
	Proposed Limits of Construction - Fill		

North Arrow & Scale

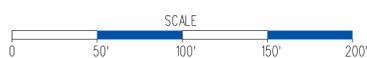

Contact Information

Lankford Hankins Jr., P.E.  
Project Manager  
Virginia Department of Transportation  
87 Deacon Rd  
Fredericksburg, Va. 22405

Comments may also be sent to:  
Fred.comments@VDOT.Virginia.gov

Reconstruction and Widening of Rte. 639 Ladysmith Road  
Ruther Glen, Virginia

0639-016-623  
UPC 106670  
STP-016-6(046)

These plans are unfinished and unapproved and are not to be used for any type of construction or the acquisition of right of way. Additional easements for utility relocations may be required beyond the proposed right-of-way shown on these plans.

Imagery Courtesy of the Commonwealth of Virginia copyright 20017/2018.