


# Aerial Overview

## Reconstruction of Rte 606 Mudd Tavern Road

Project Location



North Arrow & Scale

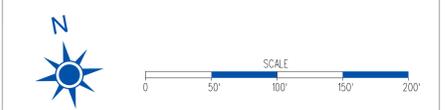

Legend

	Proposed Road		Existing Right of Way
	Proposed Shared Use Path		Existing Permanent Easement
	Proposed Sidewalk		Proposed Right of Way Line
	Proposed Stormwater Management Basin		Proposed Permanent Drainage Easement
	Signal		Proposed Temp. Construction Easement
	Proposed Limits of Construction - Cut		Prop. VDOT Utility Easement
	Proposed Limits of Construction - Fill		

Contact Information


Khalil Minhas, P.E.  
 Project Manager  
 Virginia Department of Transportation  
 87 Deacon Rd  
 Fredericksburg, Va 22405  
 Comments may also be sent to:  
 Fred.comments@VDOT.Virginia.gov

Reconstruction of Rte 606 Mudd Tavern Road  
 Thornburg, Virginia  
 0606-088-564  
 UPC 105464  
 STP-5111(273)

These plans are unfinished and unapproved and are not to be used for any type of construction or the acquisition of right of way. Additional easements for utility relocations may be required beyond the proposed right-of-way shown on these plans.

Imagery Courtesy of the Commonwealth of Virginia copyright 2009/2010.

Matchline - Display 1

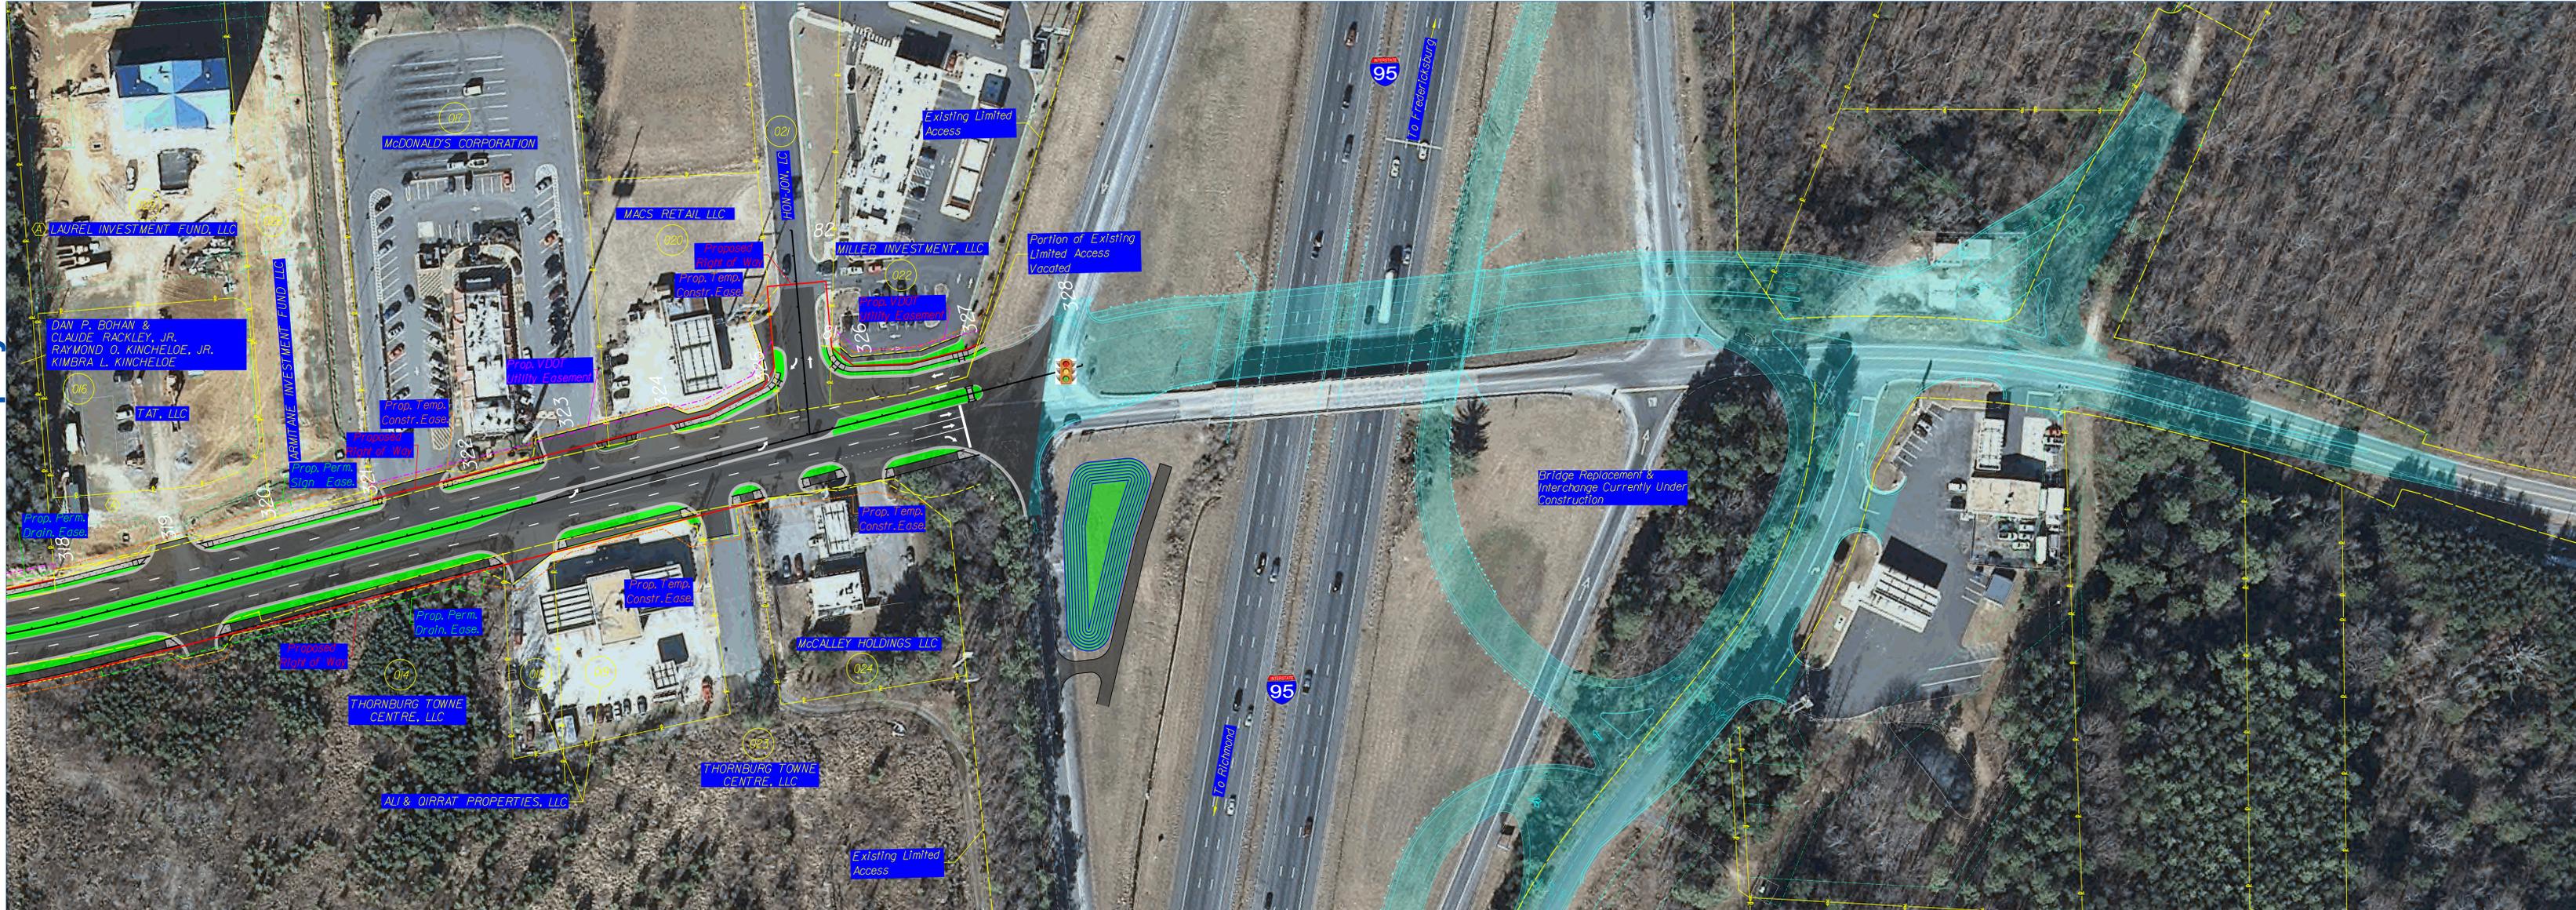

Imagery Courtesy of the Commonwealth of Virginia copyright 2009/2010.