


North Project Area

Frontier Drive Extension and Braided Ramps Project

Project Location



North Arrow & Scale

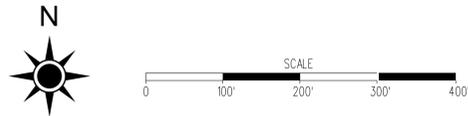

Legend

	Proposed Road		Existing Right of Way
	Proposed Bridge		Proposed Right of Way Line
	Proposed Shared Use Path / Sidewalk		Proposed Drainage
	Stormwater Management Basin		Proposed Temp. Construction Easement
	Proposed Grass Median / Buffer / Green Space		Proposed Retaining Wall
	Additional Pavement to be Demolished		Proposed Limits of Construction - Cut
	Signal		Proposed Limits of Construction - Fill

Contact Information


Zamir Mirza
Senior Project Manager
Virginia Department of Transportation
4975 Alliance Drive
Fairfax, Va 22030

Comments may also be sent to:
zamir.mirza@VDOT.Virginia.gov

Frontier Drive Extension and Braided Ramps Project
Springfield, Virginia

State Project Number - 2677-029-204, P101
UPC 106742
Federal Project Number - N/A

These plans are unfinished and unapproved and are not to be used for any type of construction or the acquisition of right of way. Additional easements for utility relocations may be required beyond the proposed right-of-way shown on these plans.

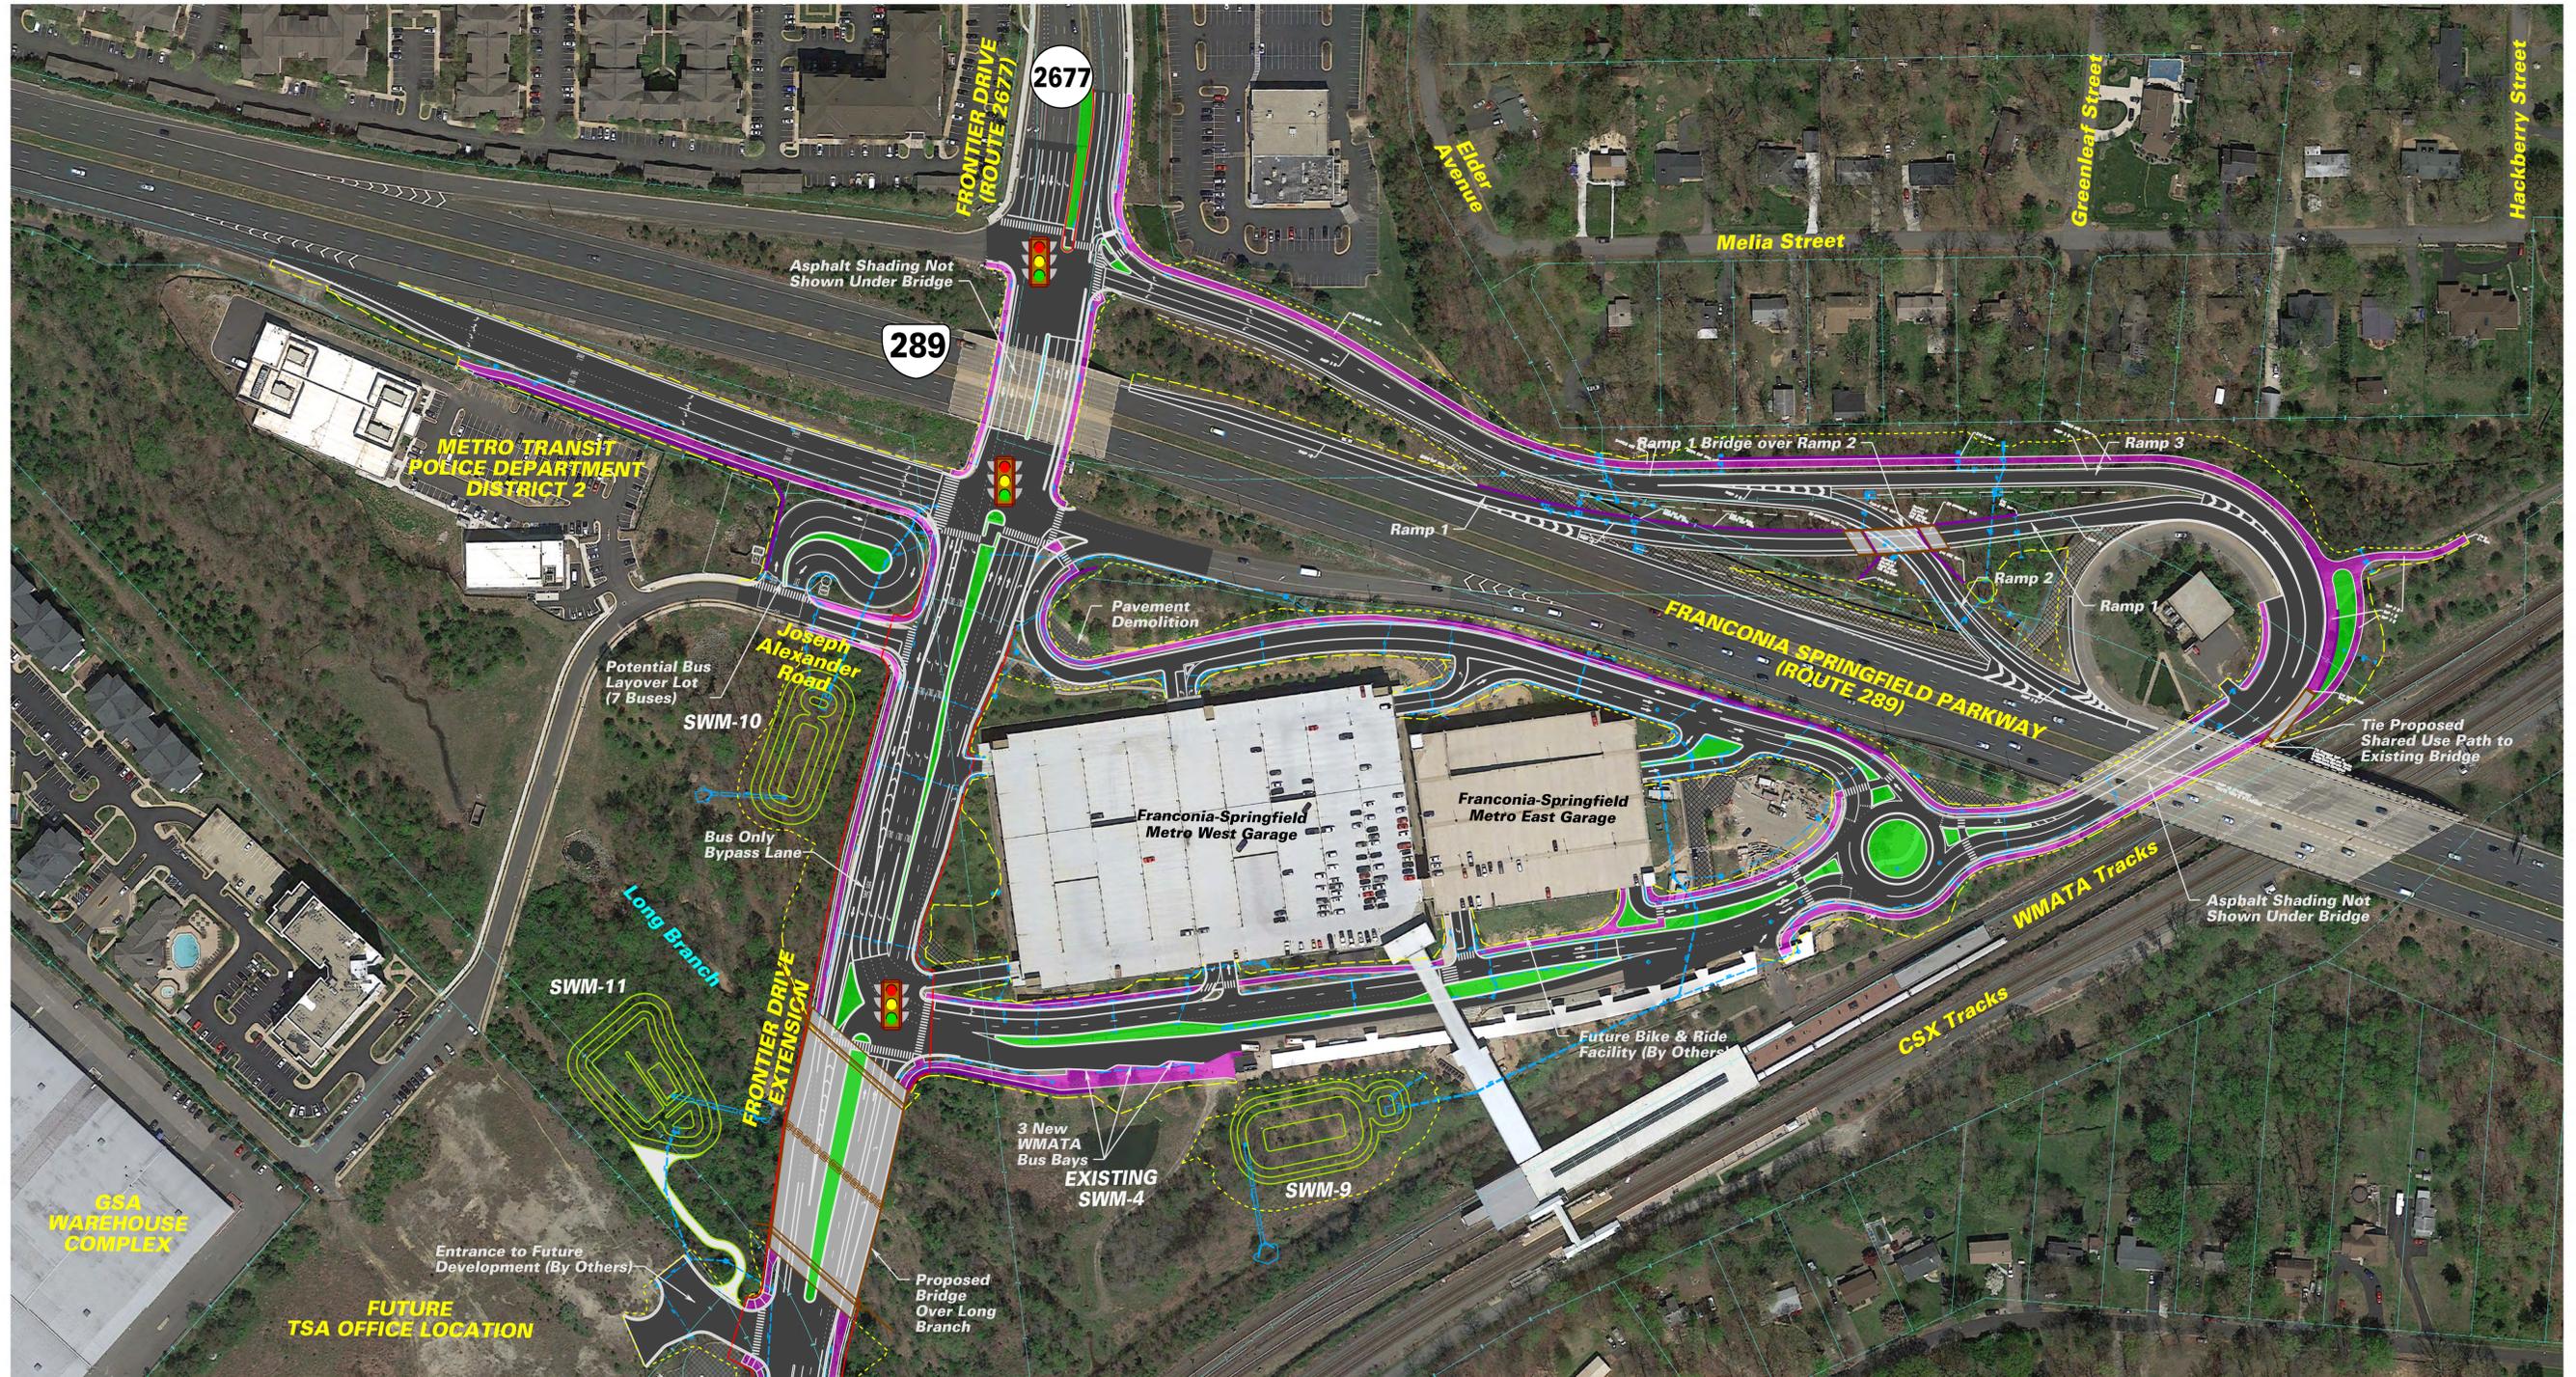


South Project Area

Frontier Drive Extension and Braided Ramps Project

Project Location



North Arrow & Scale

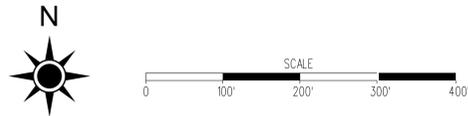

Legend

Proposed Road	Existing Right of Way
Proposed Bridge	Proposed Right of Way Line
Proposed Shared Use Path / Sidewalk	Proposed Drainage
Stormwater Management Basin	Proposed Temp. Construction Easement
Proposed Grass Median / Buffer / Green Space	Proposed Retaining Wall
Additional Pavement to be Demolished	Proposed Limits of Construction - Cut
Signal	Proposed Limits of Construction - Fill

Contact Information


Zamir Mirza
Senior Project Manager
Virginia Department of Transportation
4975 Alliance Drive
Fairfax, Va 22030

Comments may also be sent to:
zamir.mirza@VDOT.Virginia.gov

Frontier Drive Extension and Braided Ramps Project
Springfield, Virginia

State Project Number - 2677-029-204, P101
UPC 106742
Federal Project Number - N/A

These plans are unfinished and unapproved and are not to be used for any type of construction or the acquisition of right of way. Additional easements for utility relocations may be required beyond the proposed right-of-way shown on these plans.

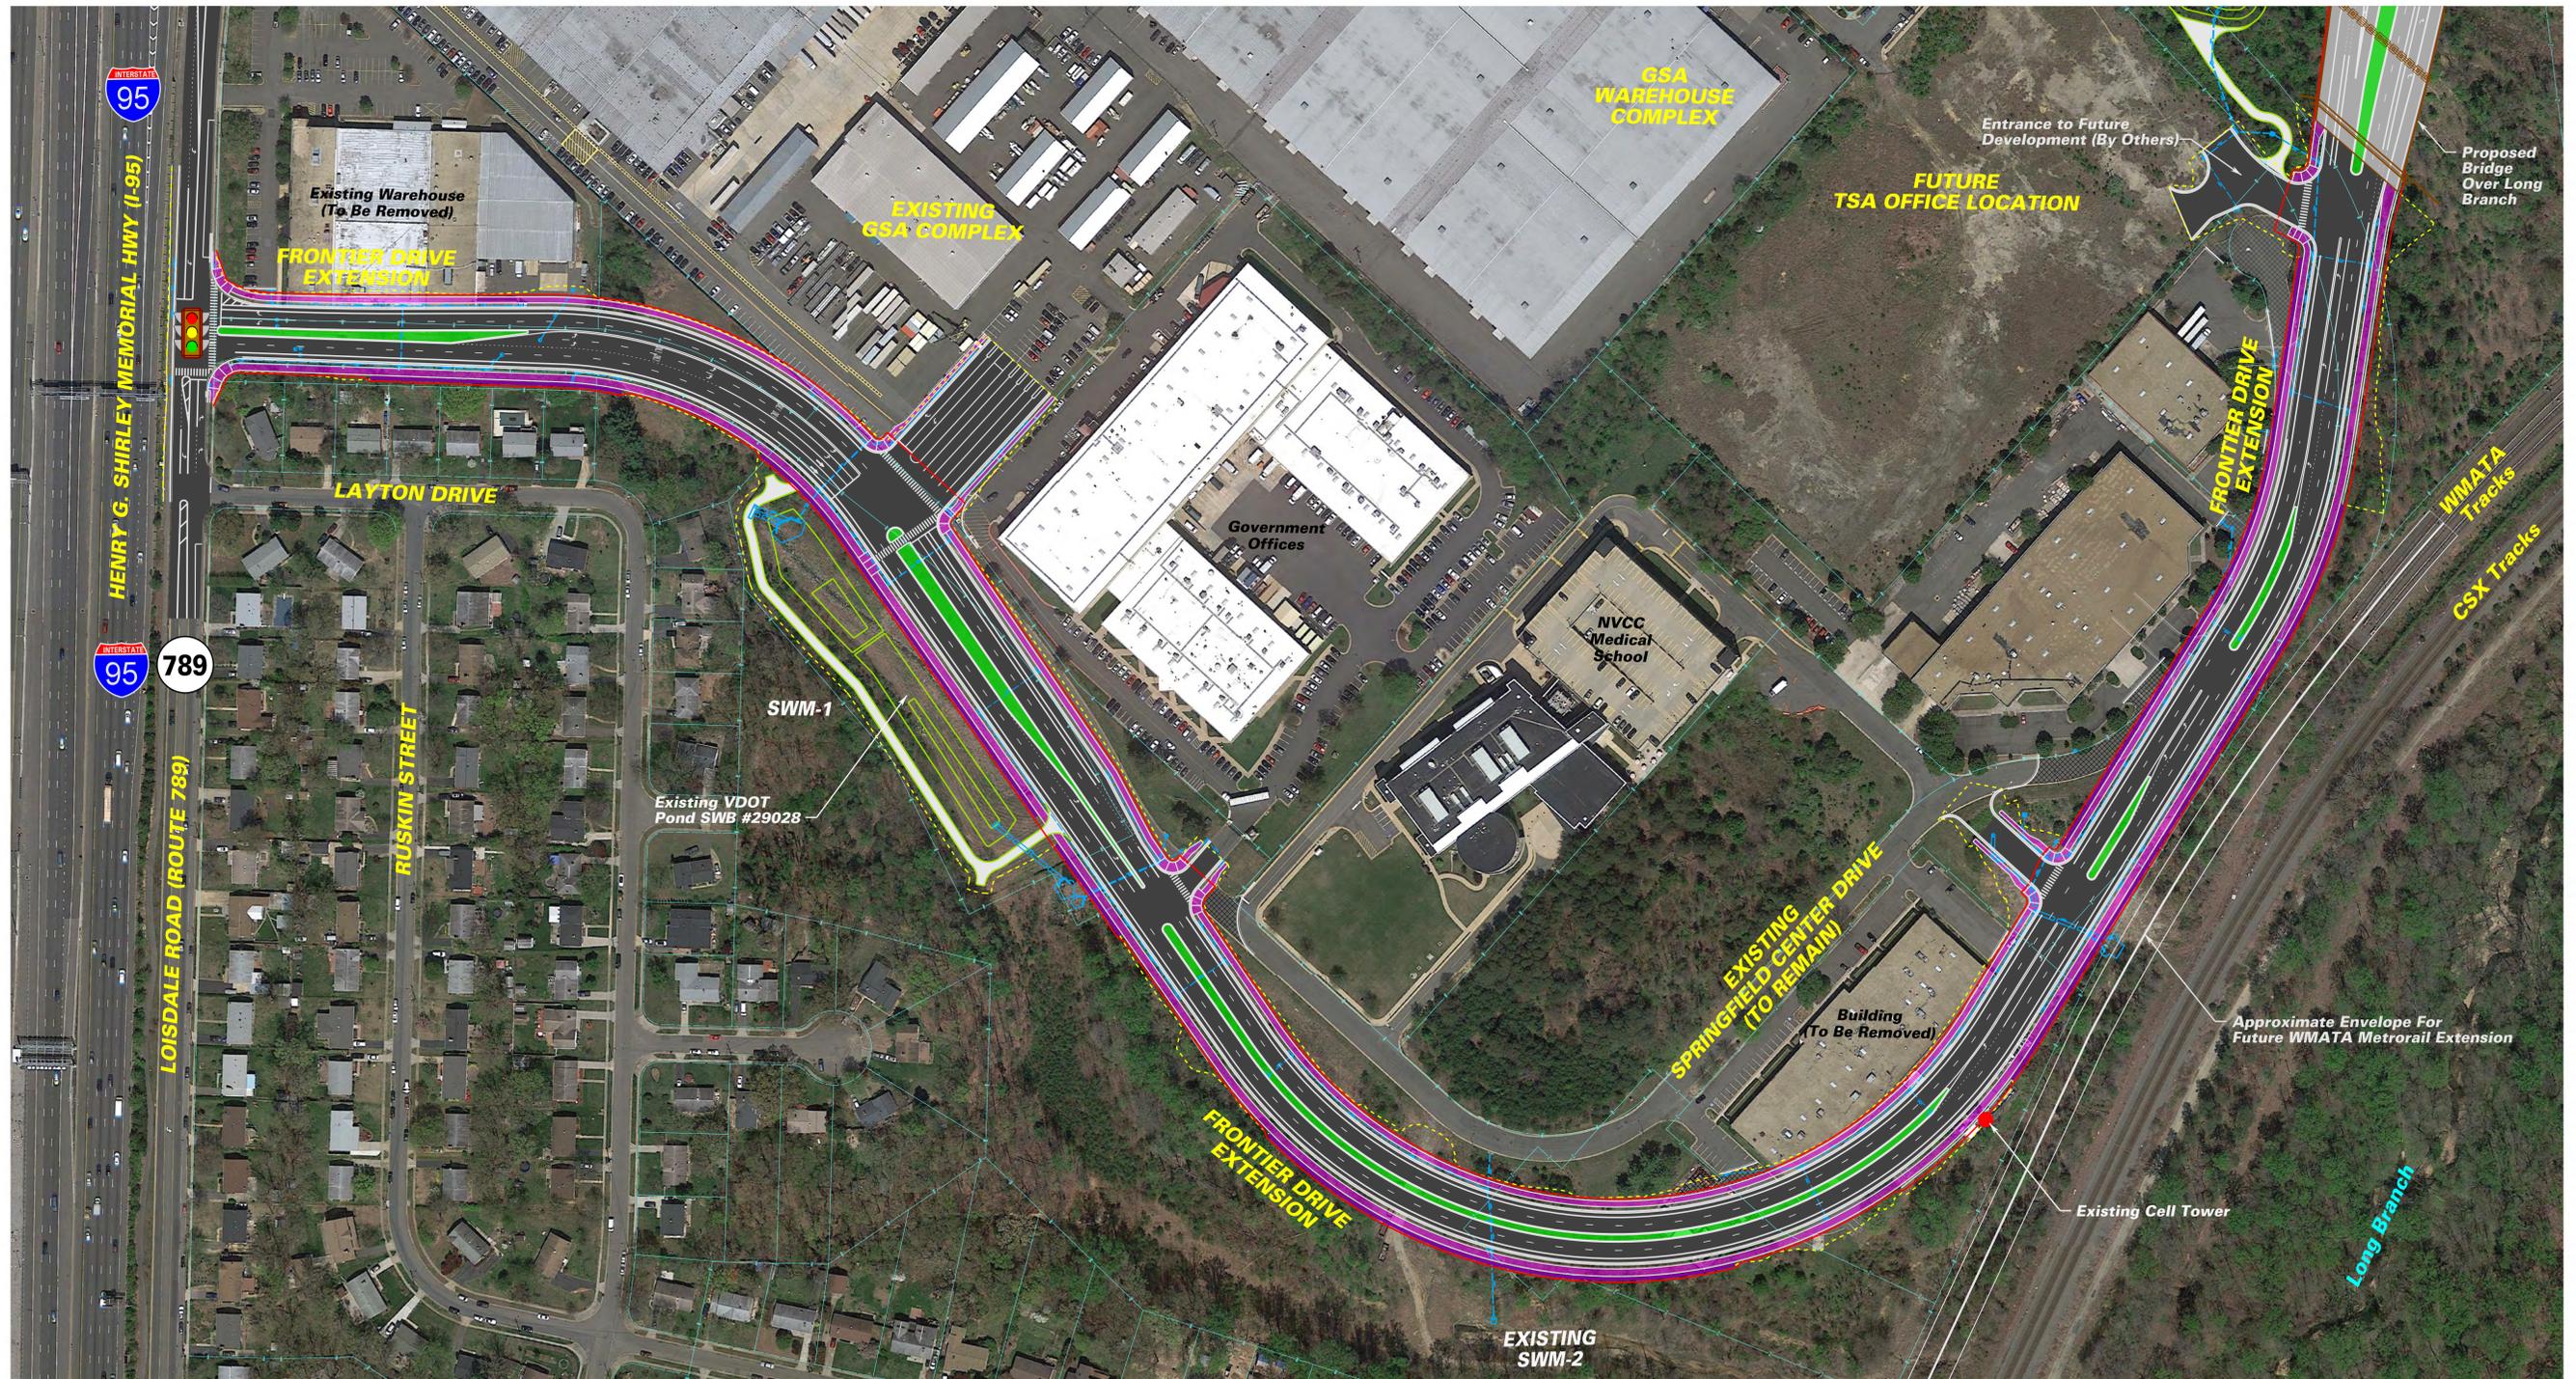


Braided Ramps Interchange Area

Frontier Drive Extension and Braided Ramps Project

Project Location



North Arrow & Scale

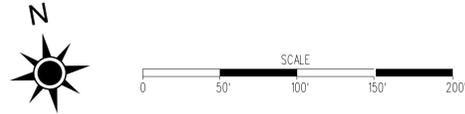

Legend

Proposed Road	Existing Right of Way
Proposed Bridge	Proposed Right of Way Line
Proposed Shared Use Path / Sidewalk	Proposed Drainage
Stormwater Management Basin	Proposed Temp. Construction Easement
Proposed Grass Median / Buffer / Green Space	Proposed Retaining Wall
Additional Pavement to be Demolished	Proposed Limits of Construction - Cut
Signal	Proposed Limits of Construction - Fill

Contact Information


Zamir Mirza
Senior Project Manager
Virginia Department of Transportation
4975 Alliance Drive
Fairfax, Va 22030

Comments may also be sent to:
zamir.mirza@VDOT.Virginia.gov

Frontier Drive Extension and Braided Ramps Project
Springfield, Virginia

State Project Number - 2677-029-204, P101
UPC 106742
Federal Project Number - N/A

These plans are unfinished and unapproved and are not to be used for any type of construction or the acquisition of right of way. Additional easements for utility relocations may be required beyond the proposed right-of-way shown on these plans.

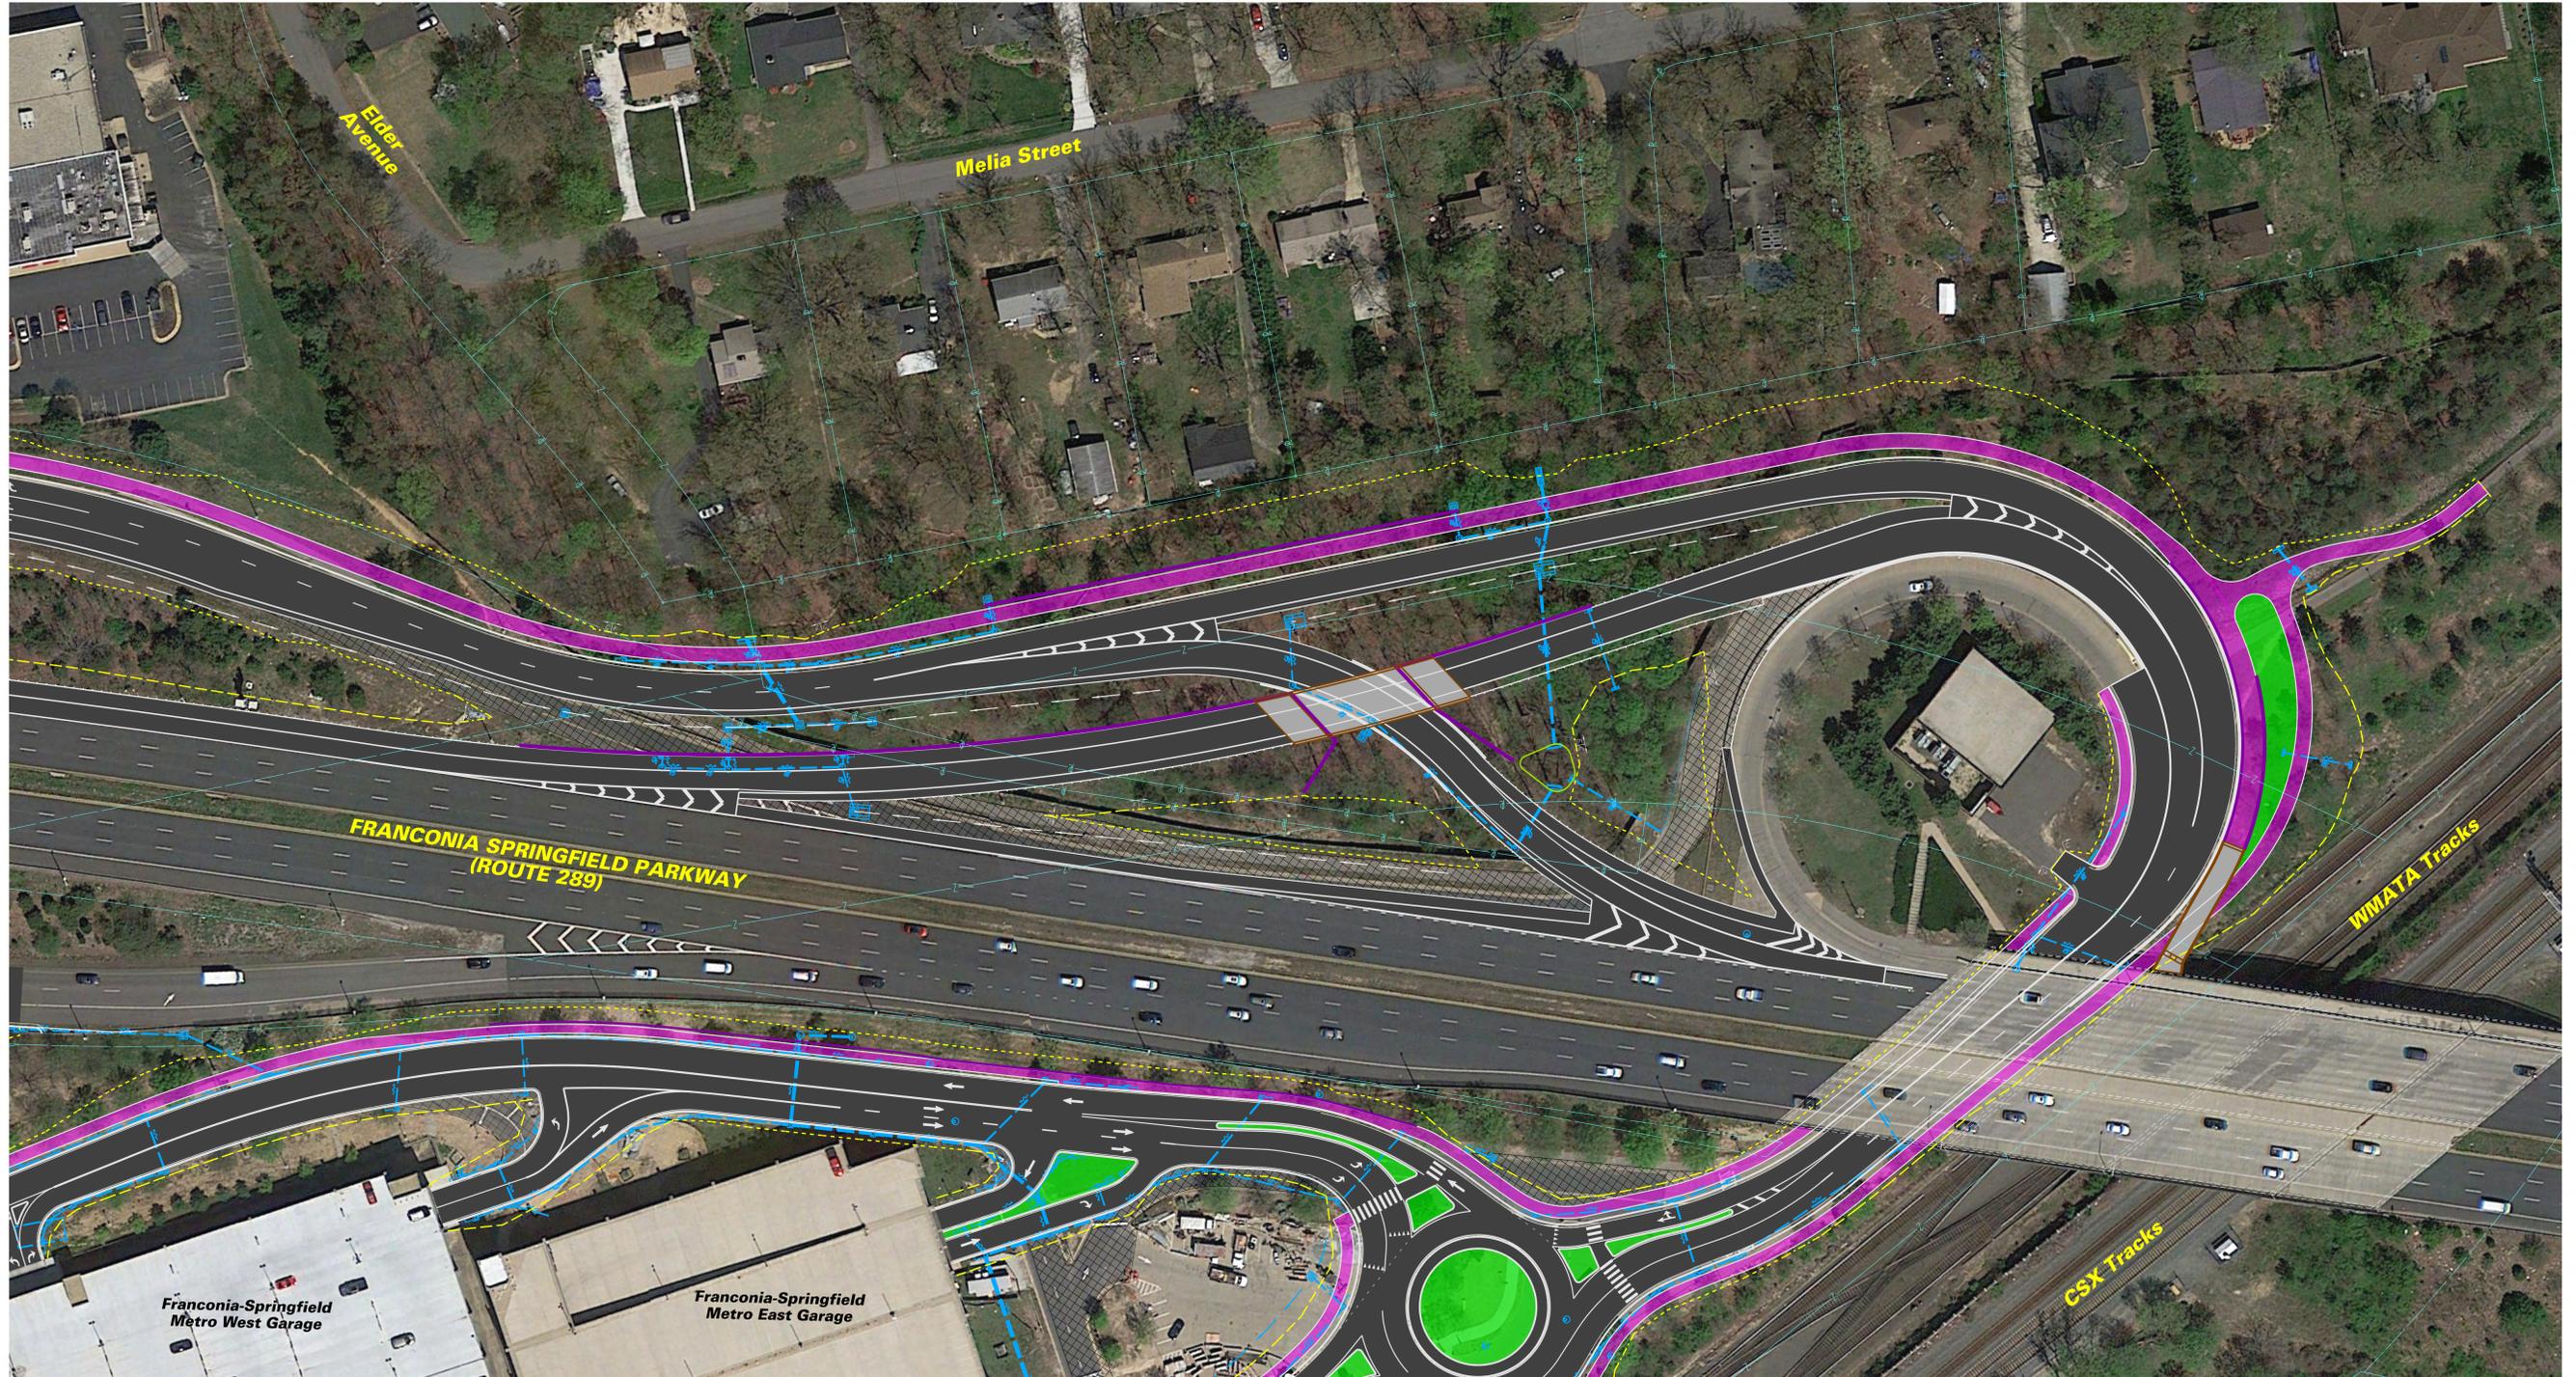


Loisdale Estates Area

Frontier Drive Extension and Braided Ramps Project

Project Location



North Arrow & Scale

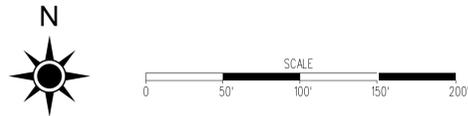

Legend

	Proposed Road		Existing Right of Way
	Proposed Bridge		Proposed Right of Way Line
	Proposed Shared Use Path / Sidewalk		Proposed Drainage
	Stormwater Management Basin		Proposed Temp. Construction Easement
	Proposed Grass Median / Buffer / Green Space		Proposed Retaining Wall
	Additional Pavement to be Demolished		Proposed Limits of Construction - Cut
	Signal		Proposed Limits of Construction - Fill

Contact Information


Zamir Mirza
Senior Project Manager
Virginia Department of Transportation
4975 Alliance Drive
Fairfax, Va 22030

Comments may also be sent to:
zamir.mirza@VDOT.Virginia.gov

Frontier Drive Extension and Braided Ramps Project
Springfield, Virginia

State Project Number - 2677-029-204, P101
UPC 106742
Federal Project Number - N/A

These plans are unfinished and unapproved and are not to be used for any type of construction or the acquisition of right of way. Additional easements for utility relocations may be required beyond the proposed right-of-way shown on these plans.

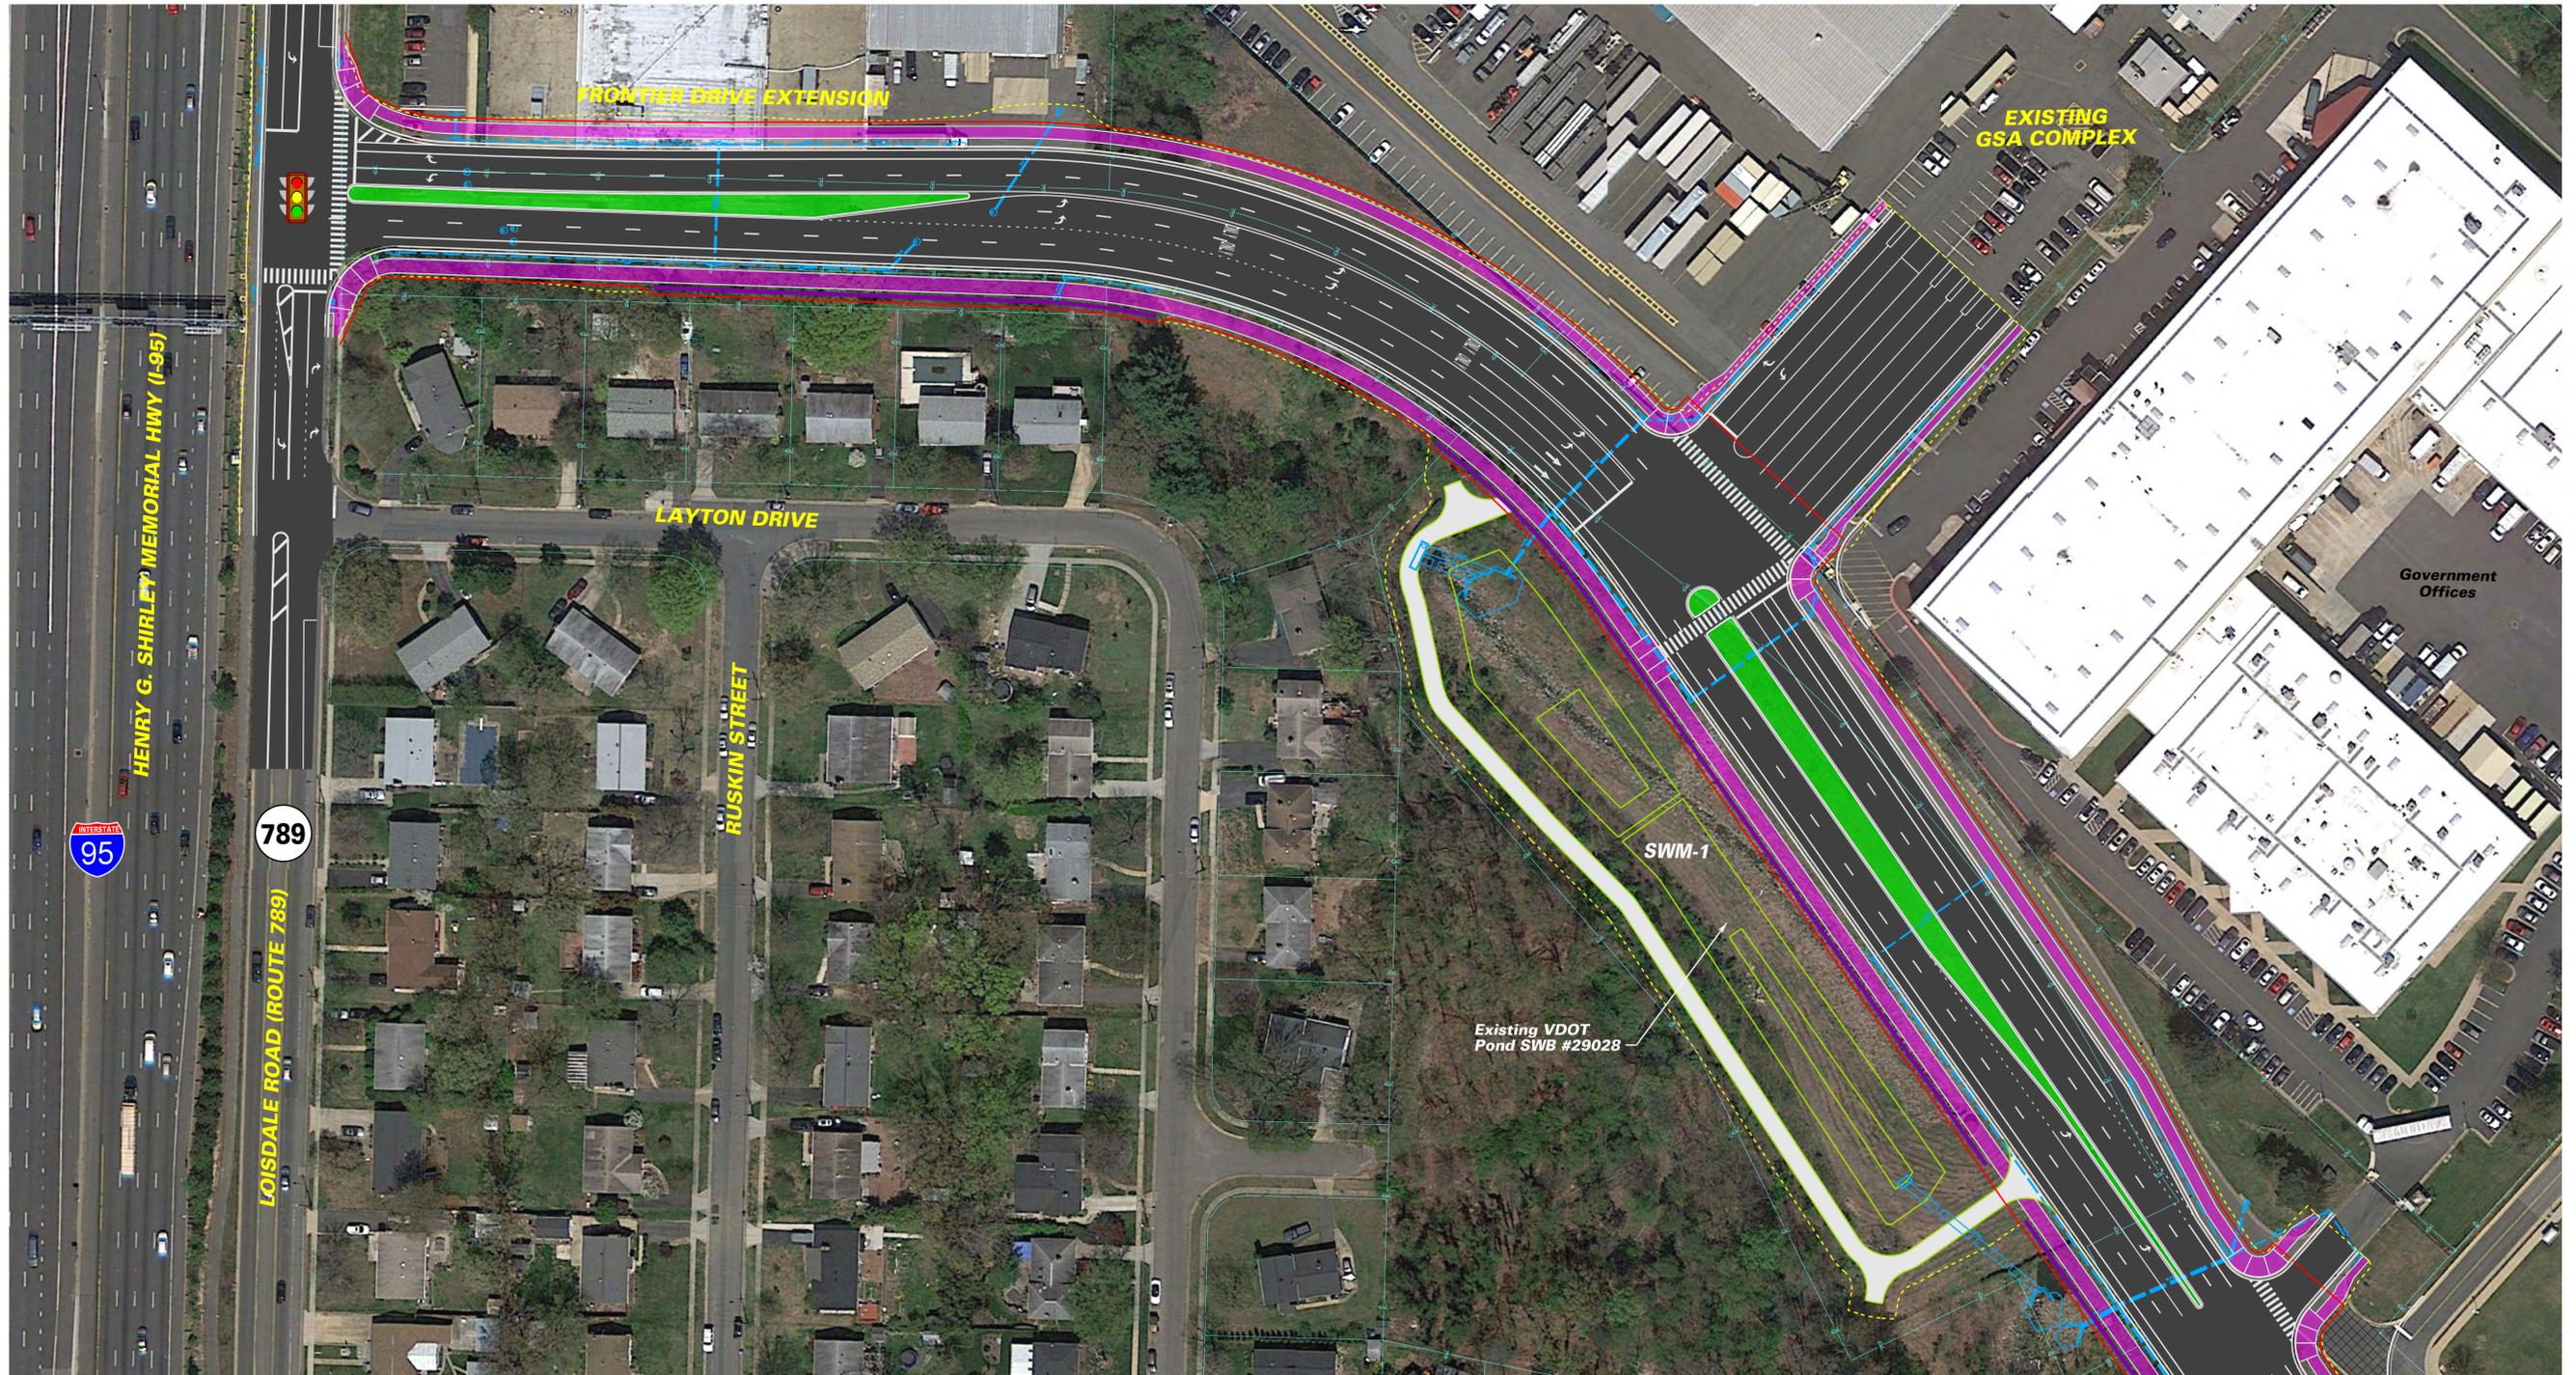


Franconia - Springfield Metro Station Area

Frontier Drive Extension and Braided Ramps Project

Project Location



North Arrow & Scale

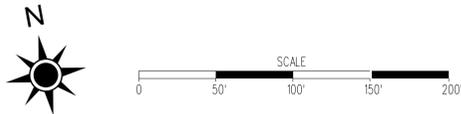

Legend

Proposed Road	Existing Right of Way
Proposed Bridge	Proposed Right of Way Line
Proposed Shared Use Path / Sidewalk	Proposed Drainage
Stormwater Management Basin	Proposed Temp. Construction Easement
Proposed Grass Median / Buffer / Green Space	Proposed Retaining Wall
Additional Pavement to be Demolished	Proposed Limits of Construction - Cut
Signal	Proposed Limits of Construction - Fill

Contact Information


Zamir Mirza
Senior Project Manager
Virginia Department of Transportation
4975 Alliance Drive
Fairfax, Va 22030

Comments may also be sent to:
zamir.mirza@VDOT.Virginia.gov

Frontier Drive Extension and Braided Ramps Project
Springfield, Virginia

State Project Number - 2677-029-204, P101
UPC 106742
Federal Project Number - N/A

These plans are unfinished and unapproved and are not to be used for any type of construction or the acquisition of right of way. Additional easements for utility relocations may be required beyond the proposed right-of-way shown on these plans.

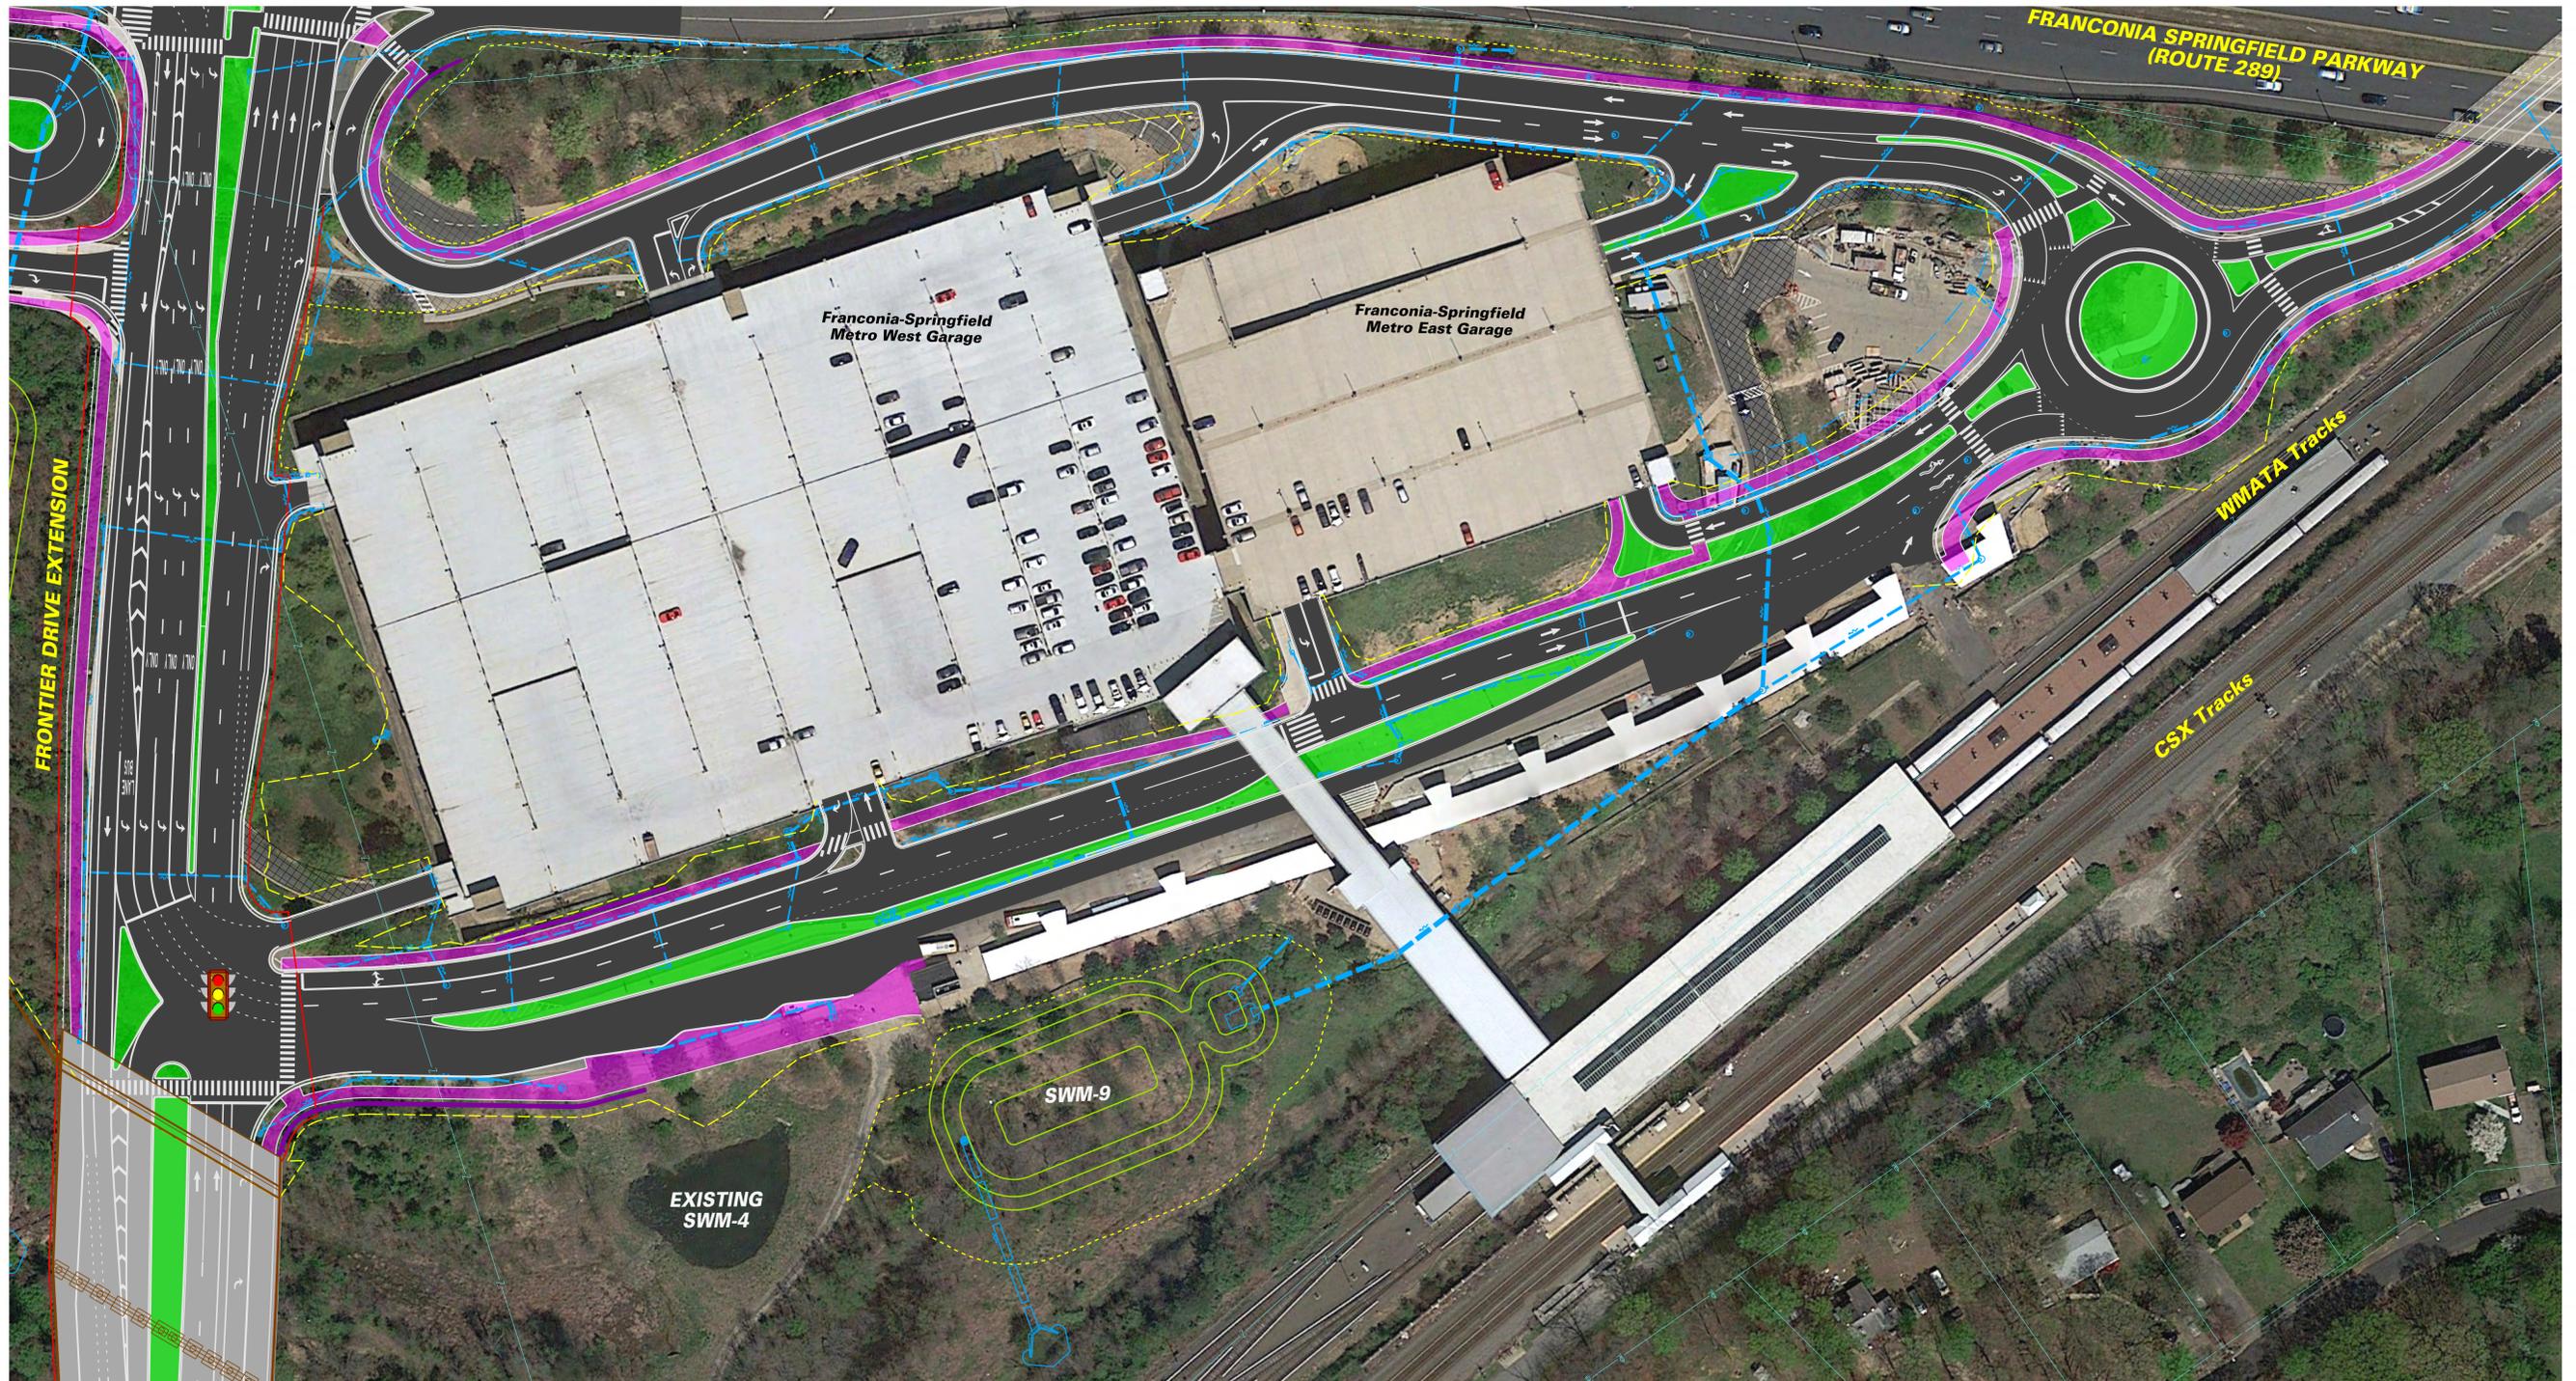

Typical Section (South Project Area)

Frontier Drive Extension and Braided Ramps Project

