


# Proposed Option 1

## Bicycle/Pedestrian Facility in the Vicinity of Route 123/I-495 Interchange

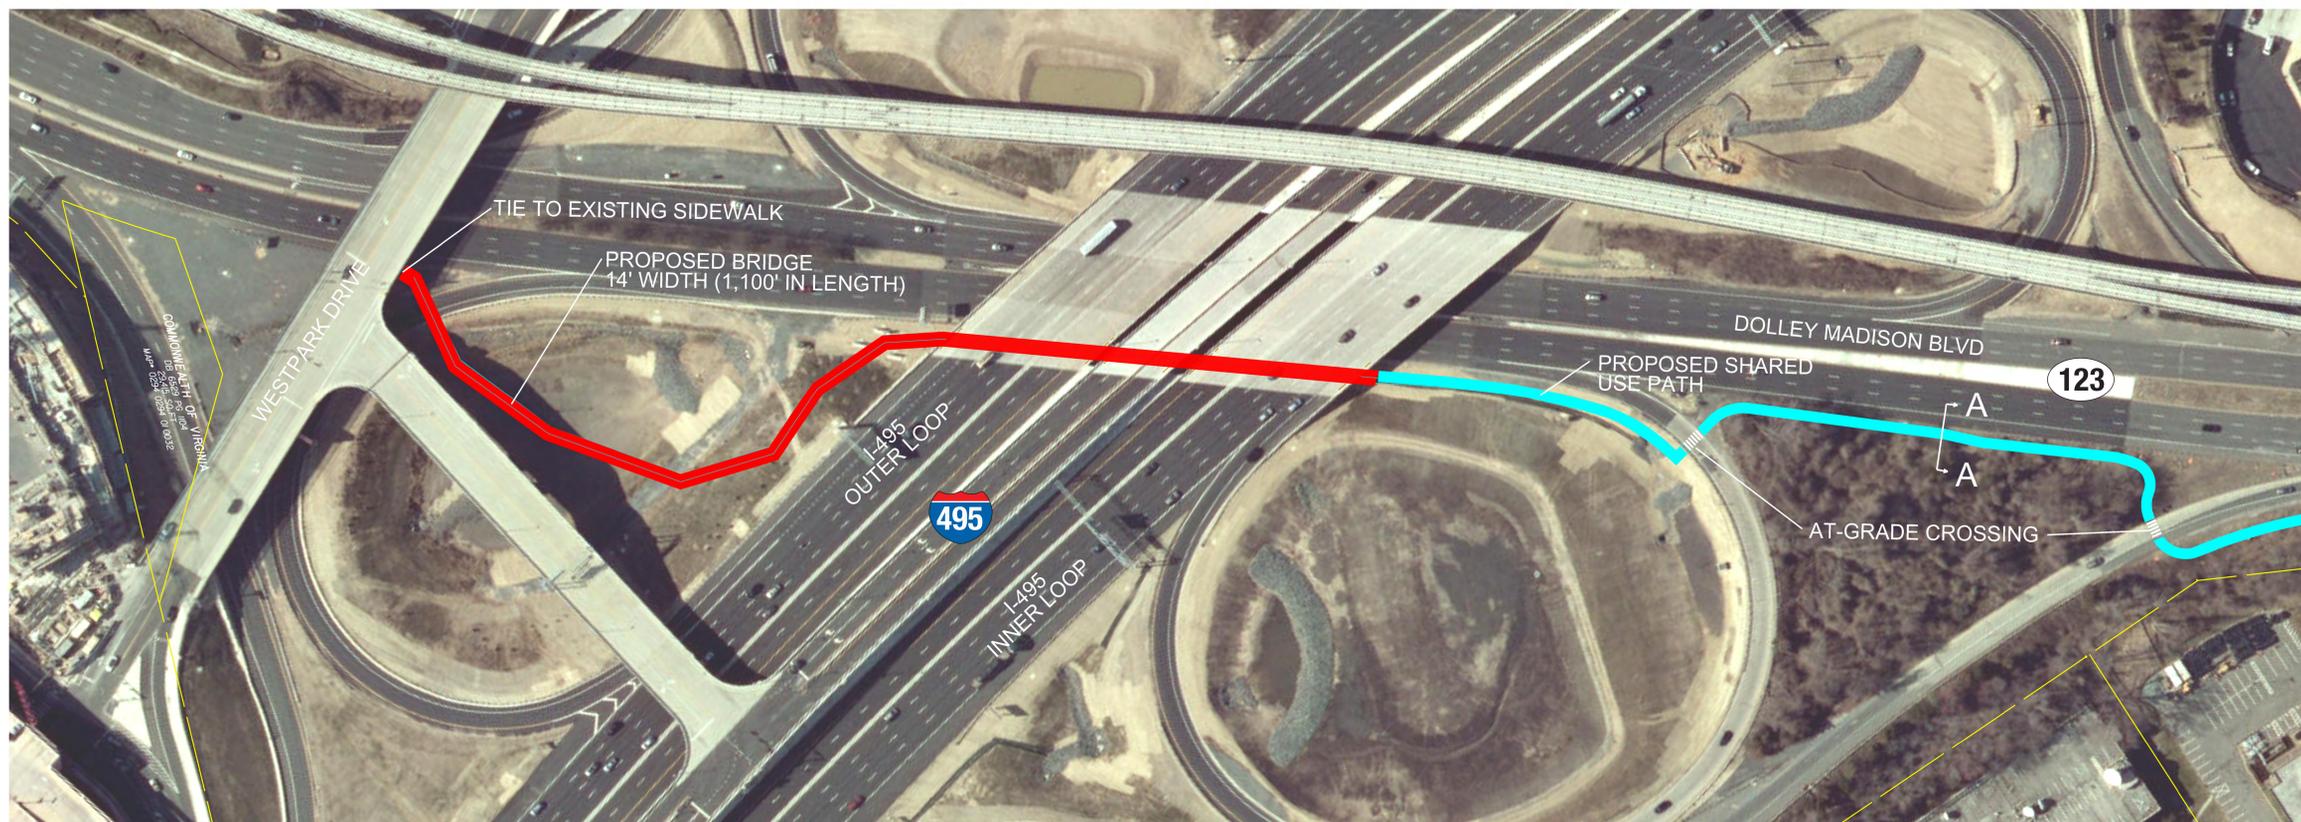


MATCHLINE - SEE BELOW

MATCHLINE - SEE ABOVE

### Project Location




### North Arrow & Scale

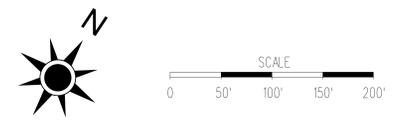


### Legend

- █ Proposed Bridge
- █ Proposed Shared Use Path
- Existing Right of Way
- Proposed Right of Way Line
- Proposed Permanent Easement
- Proposed Temp. Construction Easement

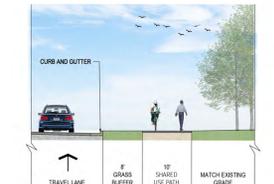

TYPICAL SECTION A-A (NOT TO SCALE)

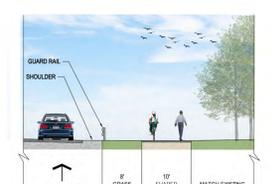

TYPICAL SECTION B-B (NOT TO SCALE)

### Contact Information



**Abraham Lerner, P.E.**  
 Project Manager  
 Virginia Department of Transportation  
 4975 Alliance Drive  
 Fairfax, VA 22030  
 Comments may also be sent to:  
[abraham.lerner@vdot.virginia.gov](mailto:abraham.lerner@vdot.virginia.gov)

Proposed Bicycle/Pedestrian Facility in the vicinity of Route 123/I-495 (Capital Beltway)  
 Tysons, Virginia  
 I495-029-078  
 UPC 104005  
 Federal Project #: CM-495-5 (091)

These plans are unfinished and unapproved and are not to be used for any type of construction or the acquisition of right of way. Additional easements for utility relocations may be required beyond the proposed right of way shown on these plans.  
 Imagery courtesy of the Esri, DigitalGlobe, GeoEye, Earthstar Geographics, CNES/Airbus DS, USDA, AEX, Getmapping, Aerogrid, IGN, IGP, swisstopo, and the GIS User Community.

# Proposed Option 2 (Preferred)

## Bicycle/Pedestrian Facility in the Vicinity of Route 123/I-495 Interchange

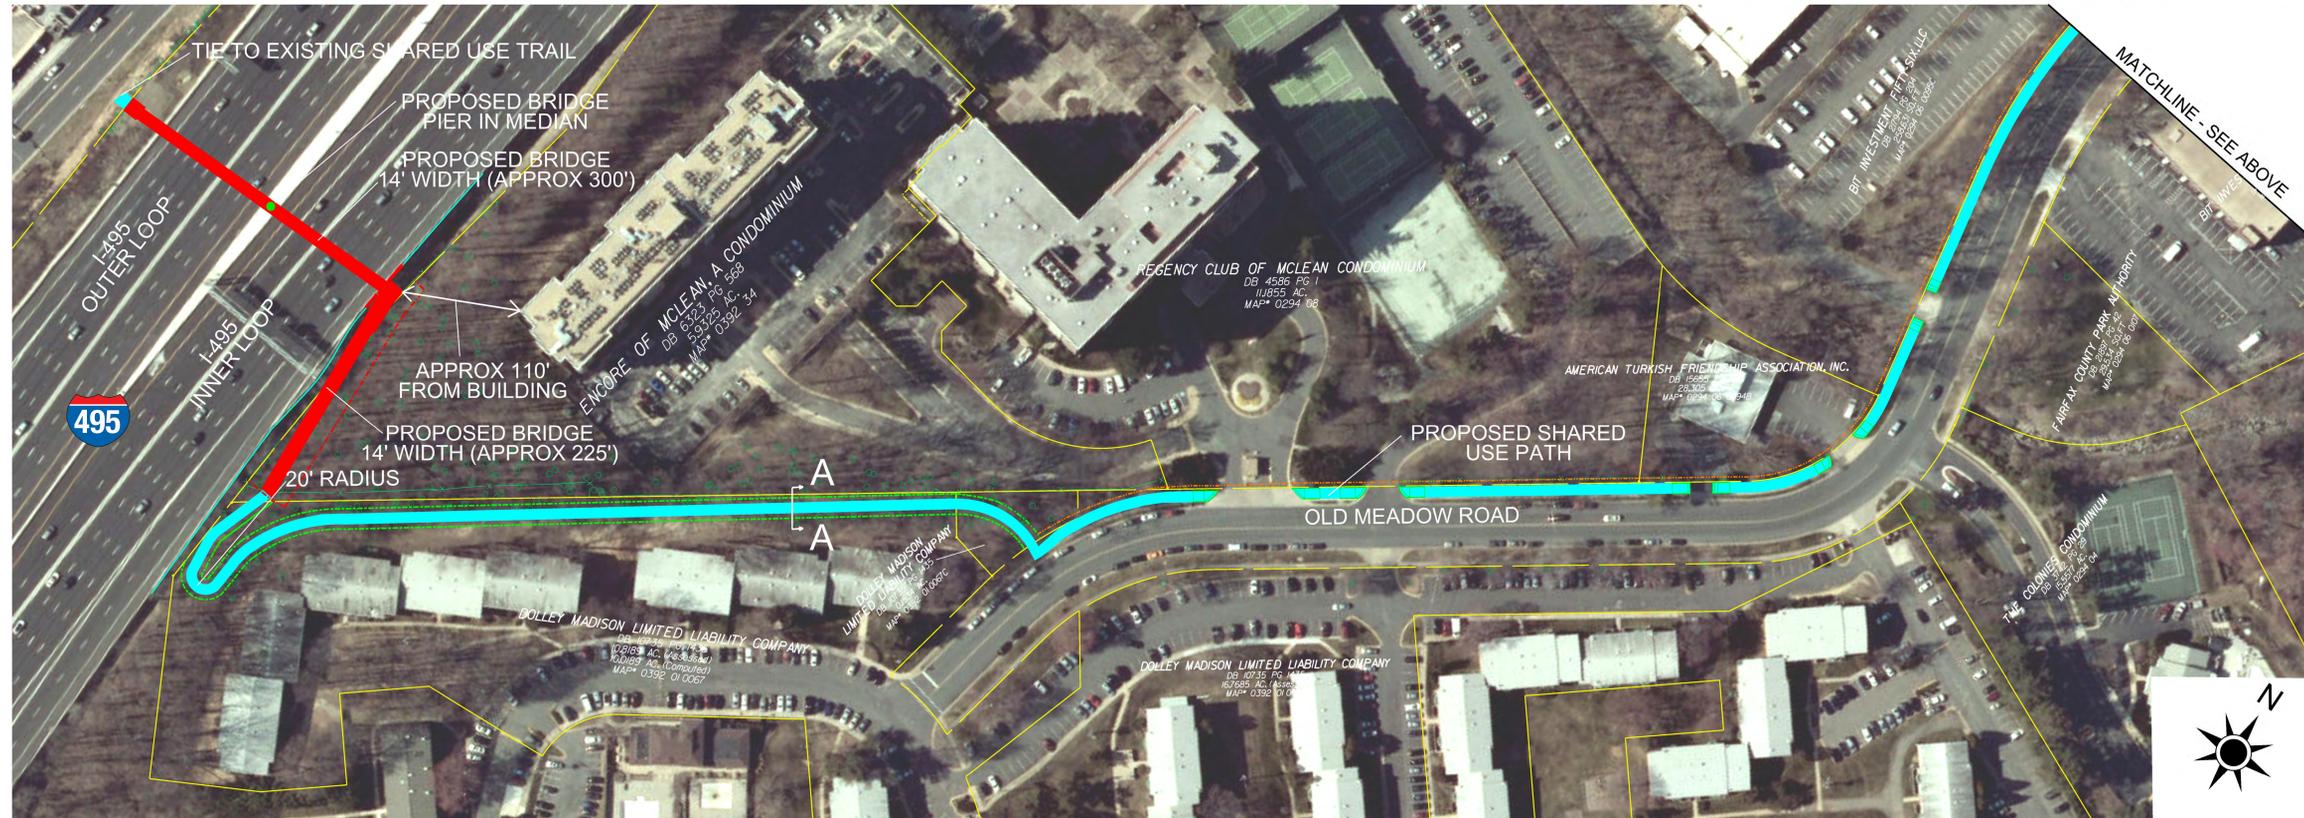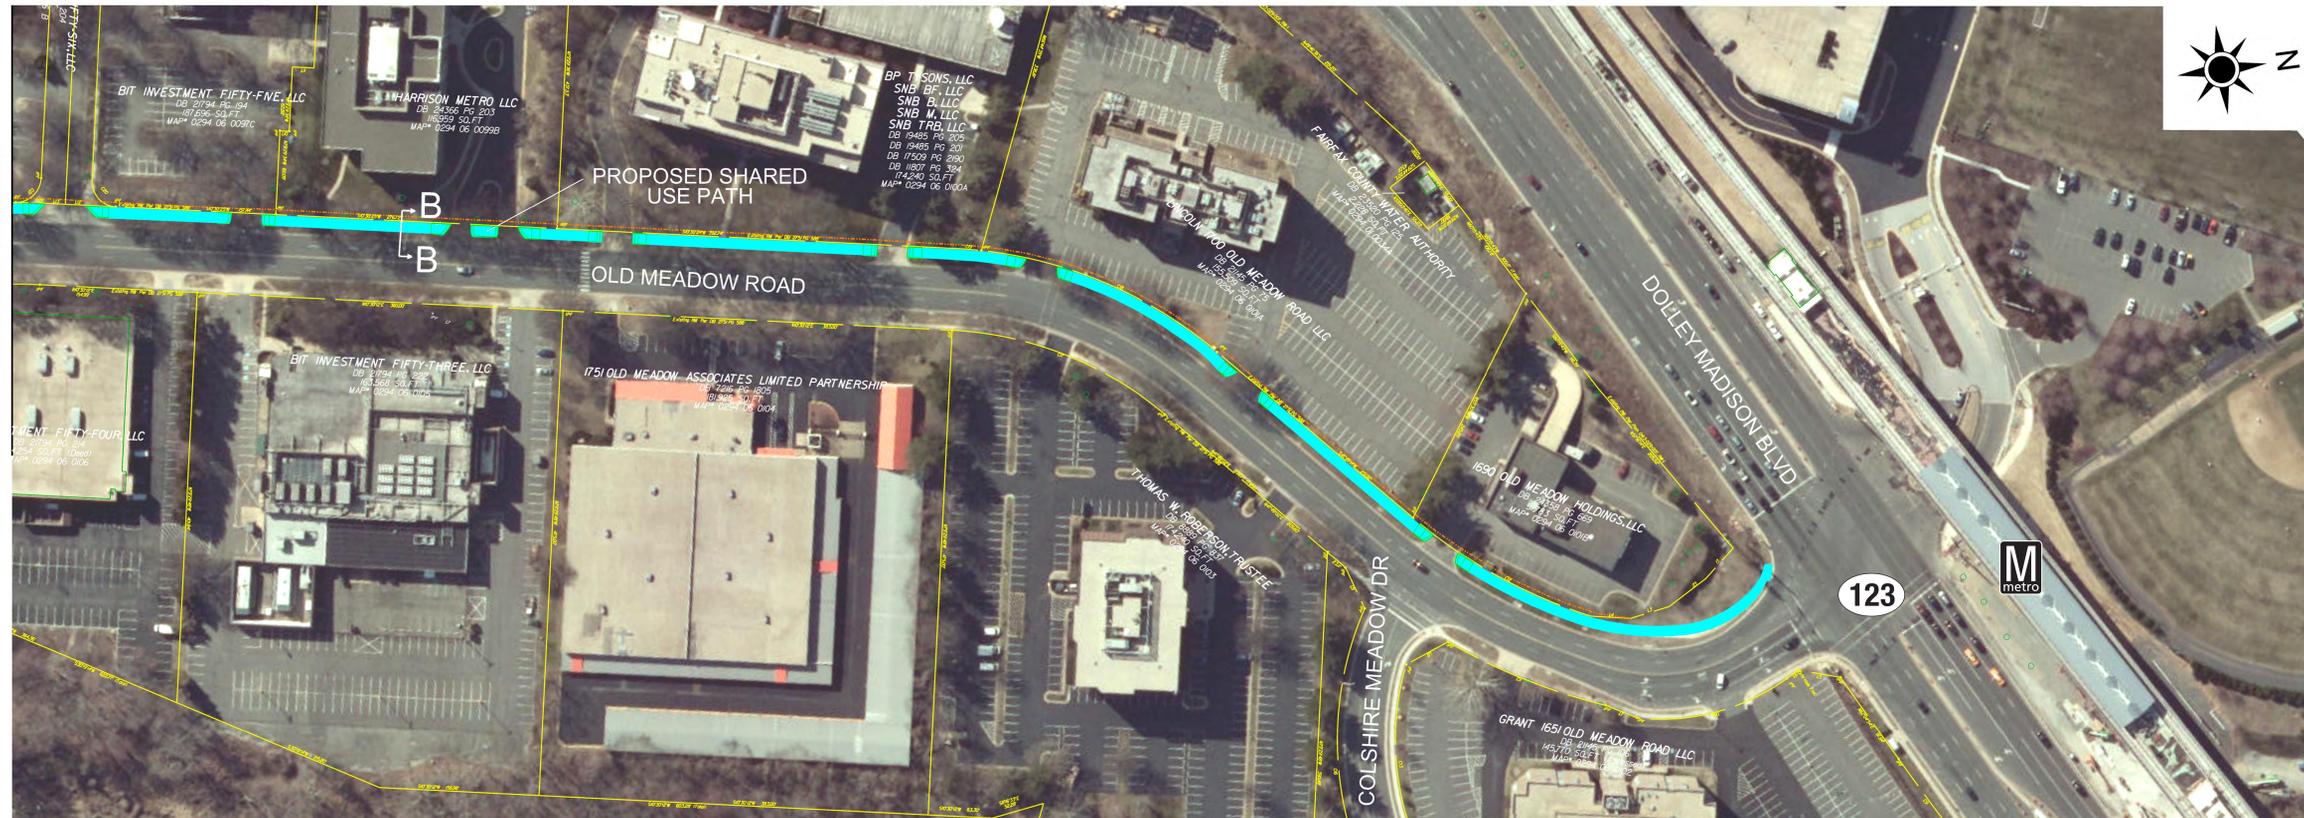

**Project Location**




**Scale**




**Legend**

- █ Proposed Bridge
- █ Proposed Shared Use Path
- Existing Right of Way
- Proposed Right of Way Line
- Proposed Permanent Easement
- Proposed Temp. Construction Easement

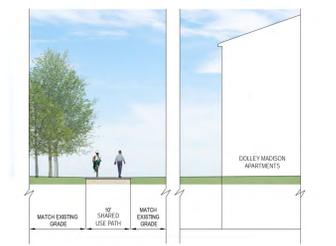

TYPICAL SECTION A-A (NOT TO SCALE)

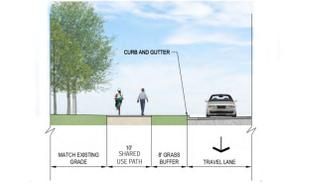

TYPICAL SECTION B-B (NOT TO SCALE)

**Contact Information**


**Abraham Lerner, P.E.**  
 Project Manager  
 Virginia Department of Transportation  
 4975 Alliance Drive  
 Fairfax, VA 22030  
 Comments may also be sent to:  
[abraham.lerner@vdot.virginia.gov](mailto:abraham.lerner@vdot.virginia.gov)

Proposed Bicycle/Pedestrian Facility in the vicinity of Route 123/I-495 (Capital Beltway)  
 Tysons, Virginia  
 I495-029-078  
 UPC 104005  
 Federal Project #: CM-495-5 (091)

These plans are unfinished and unapproved and are not to be used for any type of construction or the acquisition of right of way. Additional easements for utility relocations may be required beyond the proposed right of way shown on these plans.  
 Imagery courtesy of the Esri, DigitalGlobe, GeoEye, Earthstar Geographics, CNES/Airbus DS, USDA, AEX, Getmapping, Aerogrid, IGN, IGP, swisstopo, and the GIS User Community.

# Development Plans With Proposed Path

## Bicycle/Pedestrian Facility in the Vicinity of Route 123/I-495 Interchange

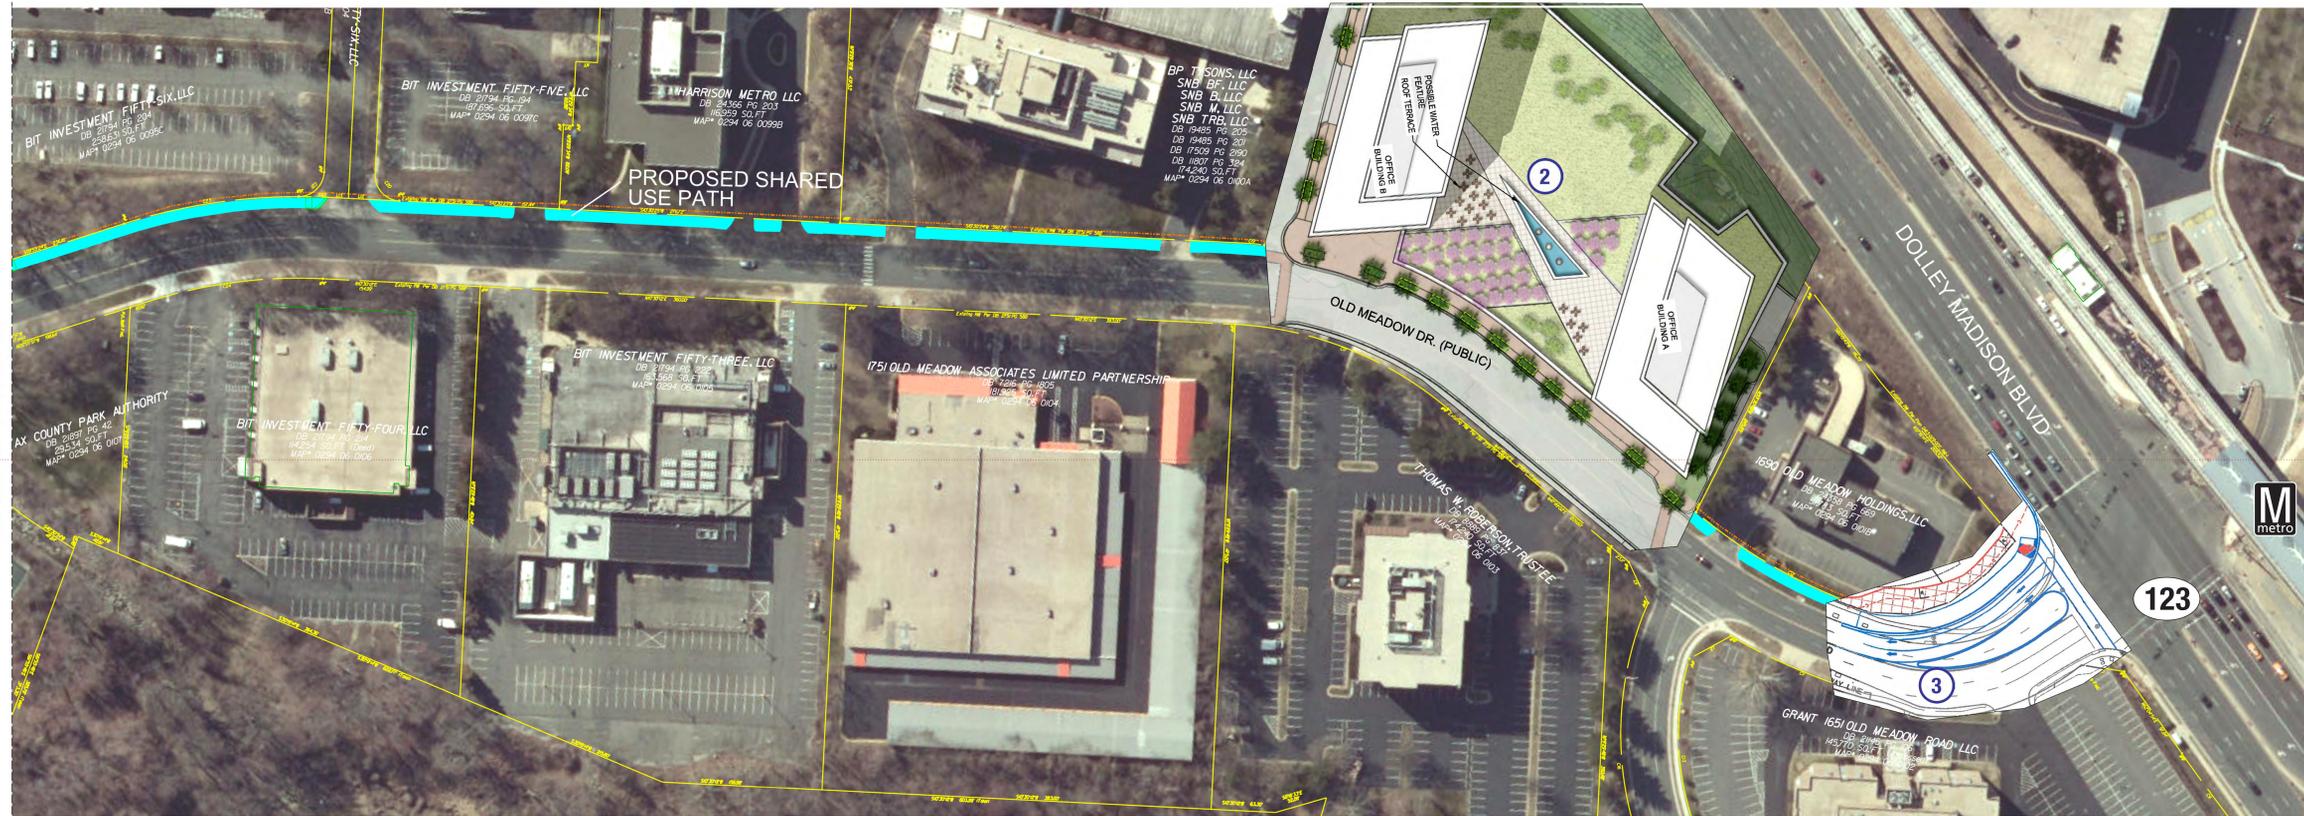

MATCHLINE - SEE ABOVE




MATCHLINE - SEE BELOW

### Project Location



### North Arrow & Scale

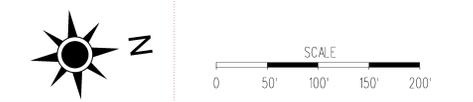

### Legend

	Proposed Bridge		Existing Right of Way
	Proposed Shared Use Path		Proposed Right of Way Line
			Proposed Permanent Easement
			Proposed Temp. Construction Easement

- ① Proposed Development: The Highland District
- ② Proposed Development: Scotts Run Station South
- ③ Proposed Intersection Improvements By MWAA
- ④
  - PUBLIC SIDEWALK - 8' MIN. WIDTH
  - PUBLIC SIDEWALK - 6' MIN. WIDTH
  - PRIVATE ALLEY SIDEWALK - 5' MIN. WIDTH
  - DEDICATED BIKE LANE - 5' MIN. WIDTH
  - DEDICATED BIKE LANE - 6' MIN. WIDTH
  - EXISTING OFFSITE SIDEWALK
  - CROSSWALK
  - 8' TRAIL
  - 8' TRAIL BY OTHERS

### Contact Information

**Abraham Lerner, P.E.**  
 Project Manager  
 Virginia Department of Transportation  
 4975 Alliance Drive  
 Fairfax, VA 22030  
 Comments may also be sent to:  
[abraham.lerner@vdot.virginia.gov](mailto:abraham.lerner@vdot.virginia.gov)

Proposed Bicycle/Pedestrian Facility in the vicinity of Route 123/I-495 (Capital Beltway)  
 Tysons, Virginia  
 I495-029-078  
 UPCC 104005  
 Federal Project #: CM-495-5 (091)

These plans are unfinished and unapproved and are not to be used for any type of construction or the acquisition of right of way. Additional easements for utility relocations may be required beyond the proposed right of way shown on these plans.  
 Imagery courtesy of the Esri, DigitalGlobe, GeoEye, Earthstar Geographics, CNES/Airbus DS, USDA, AEX, Getmapping, Aerogrid, IGN, IGP, swisstopo, and the GIS User Community.