



AERIAL OVERVIEW - DETOUR

CAPE CHARLES ROAD (RTE. 642)

Project Location



North Arrow & Scale

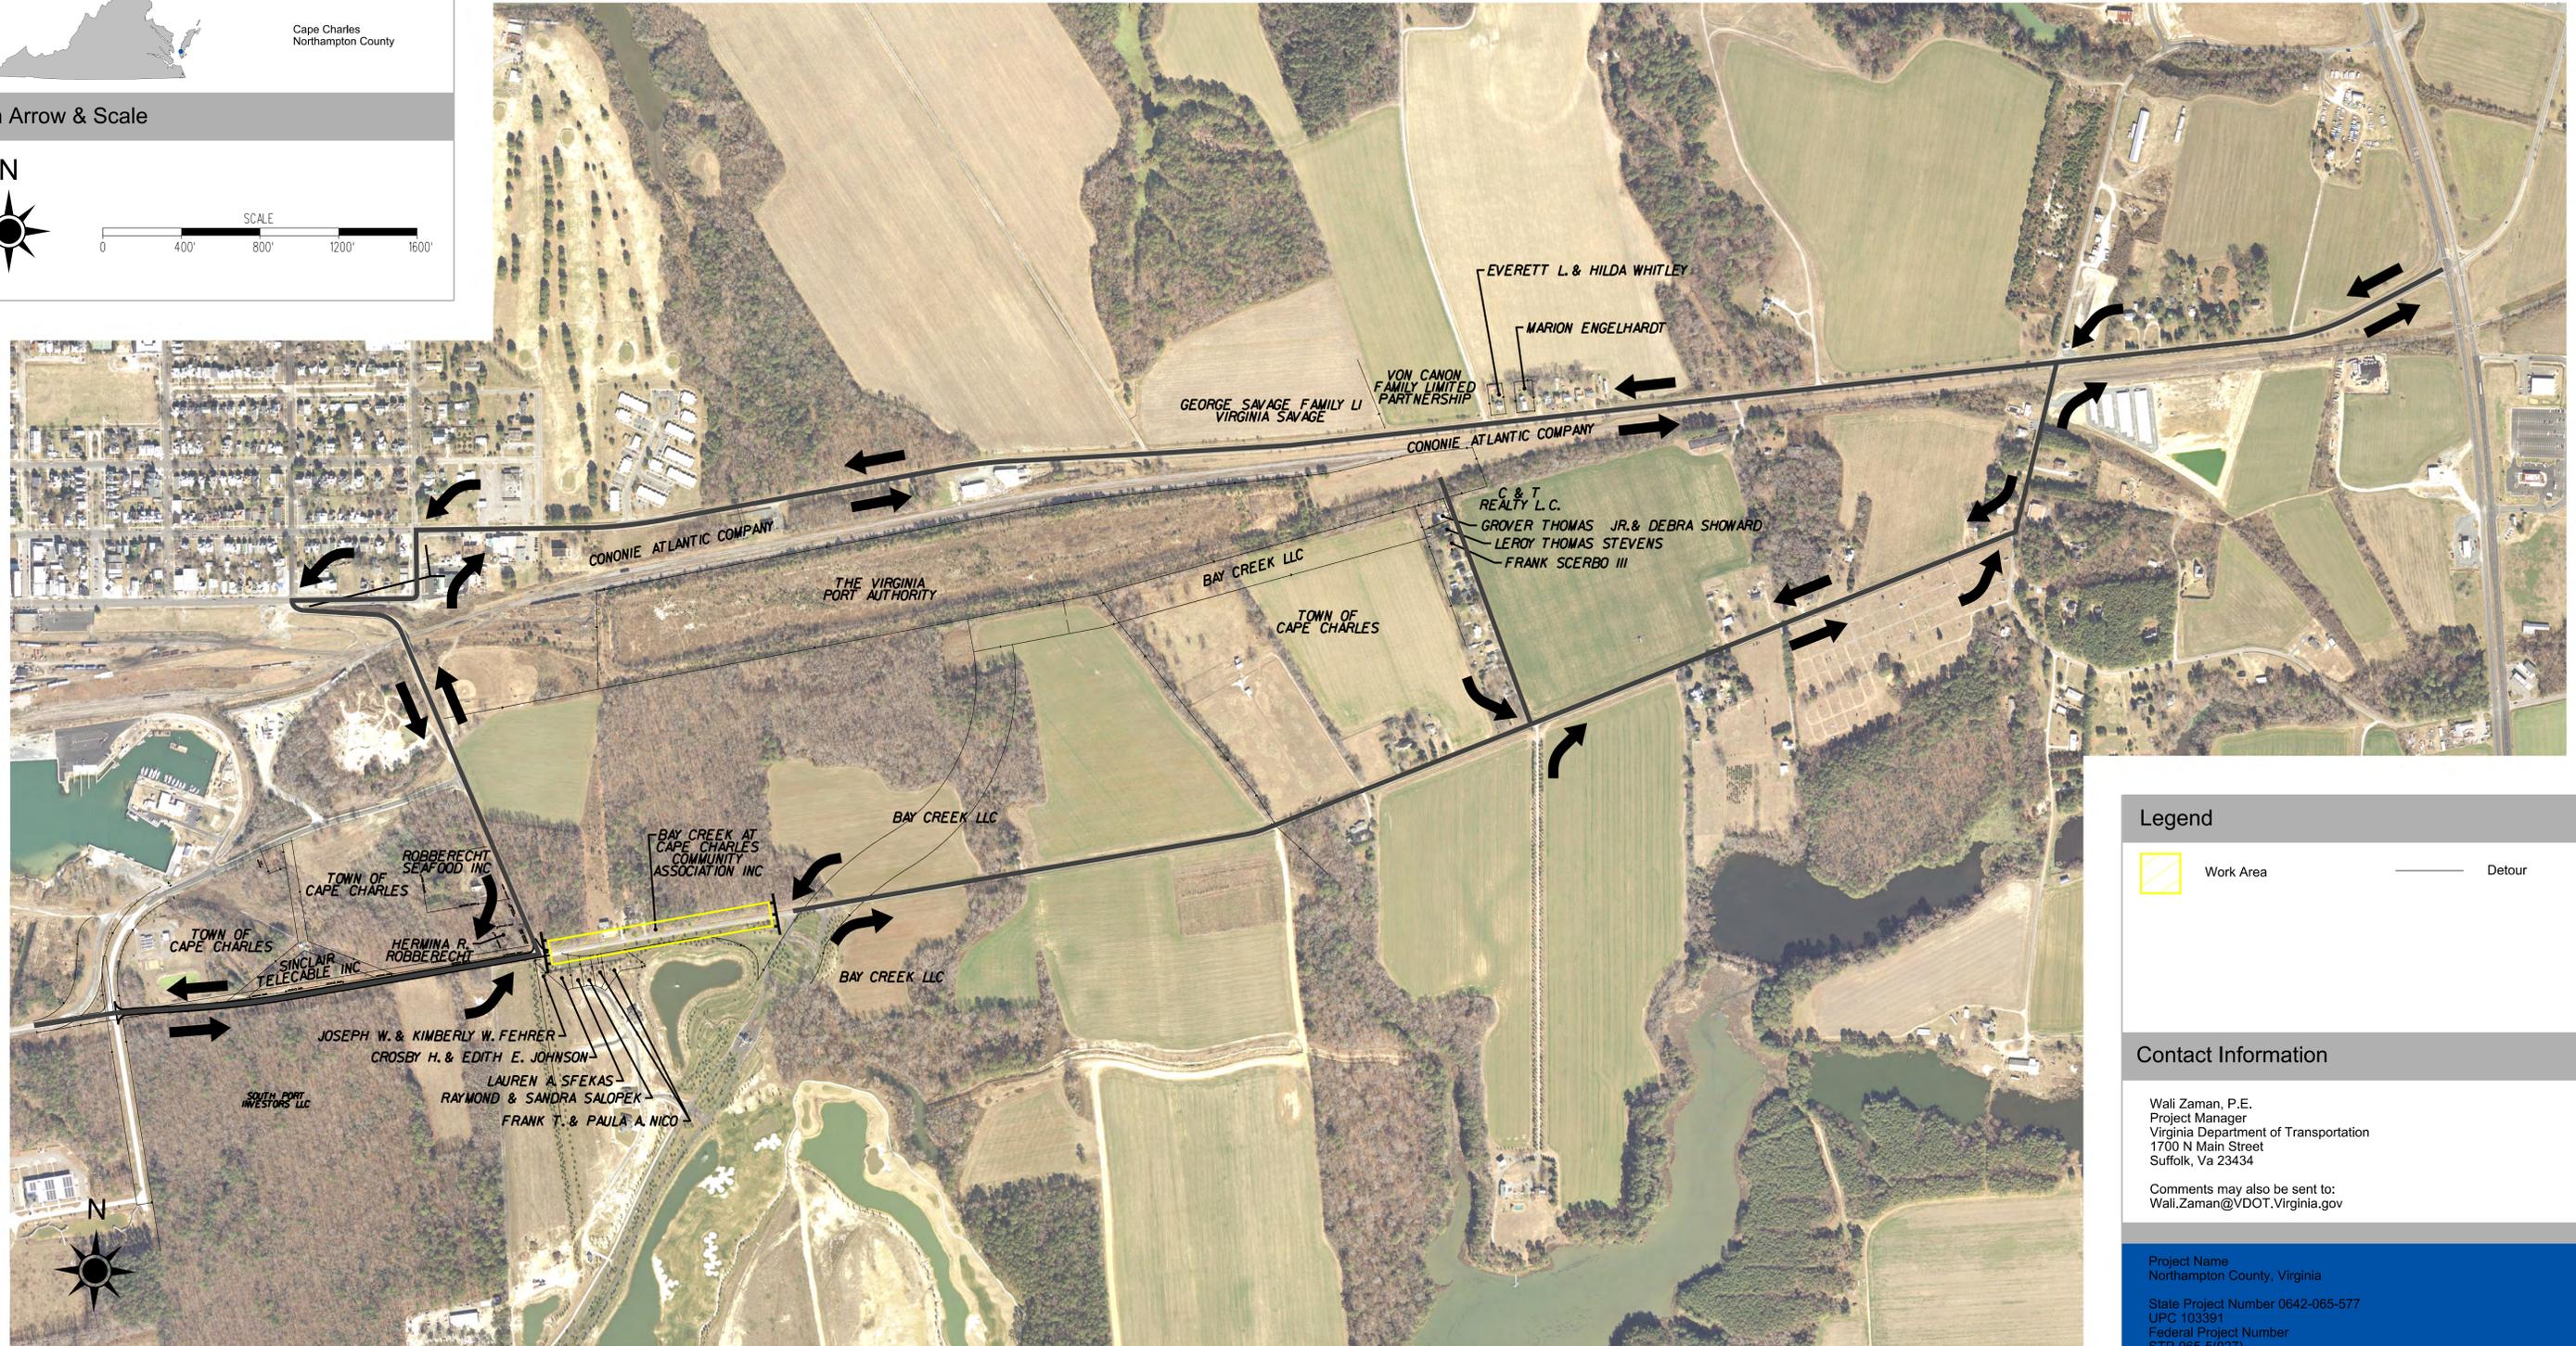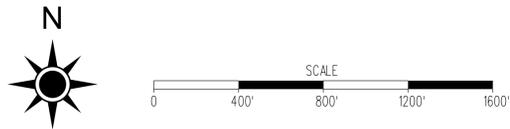

Legend

- Work Area
- Detour

Contact Information

Wali Zaman, P.E.
 Project Manager
 Virginia Department of Transportation
 1700 N Main Street
 Suffolk, Va 23434

Comments may also be sent to:
Wali.Zaman@VDOT.Virginia.gov

Project Name
 Northampton County, Virginia

State Project Number 0642-065-577
 UPC 103391
 Federal Project Number
 STP-065-5(027)

These plans are unfinished and unapproved and are not to be used for any type of construction or the acquisition of right of way. Additional easements for utility relocations may be required beyond the proposed right-of-way shown on these plans.

Imagery Courtesy of the Commonwealth of Virginia copyright 2014.