

PROJECT MANAGER James C. Zeller, P.E. 703-259-3220, VDOT, Northern Virginia District
 SURVEYED BY Blize Associates, 703-968-3200, Manassas, Va.
 DESIGN SUPERVISED BY Lochner, 919-571-7111, Raleigh, NC
 DESIGNED BY Lochner, 919-571-7111, Raleigh, NC



NORTH/SOUTH LIBERTY STREET INTERSECTION DETAIL

BRIAN K. EASON
No. 046232
PROFESSIONAL ENGINEER

REVISED	STATE	ROUTE	STATE PROJECT	SHEET NO.
	VA.	50	0050-259-241, RW-201 C-501	2C(5)


DESIGN FEATURES RELATING TO CONSTRUCTION OR TO REGULATION AND CONTROL OF TRAFFIC MAY BE SUBJECT TO CHANGE AS DEEMED NECESSARY BY THE DEPARTMENT

H.W. Lochner Inc.
Raleigh, North Carolina
ROADWAY ENGINEER

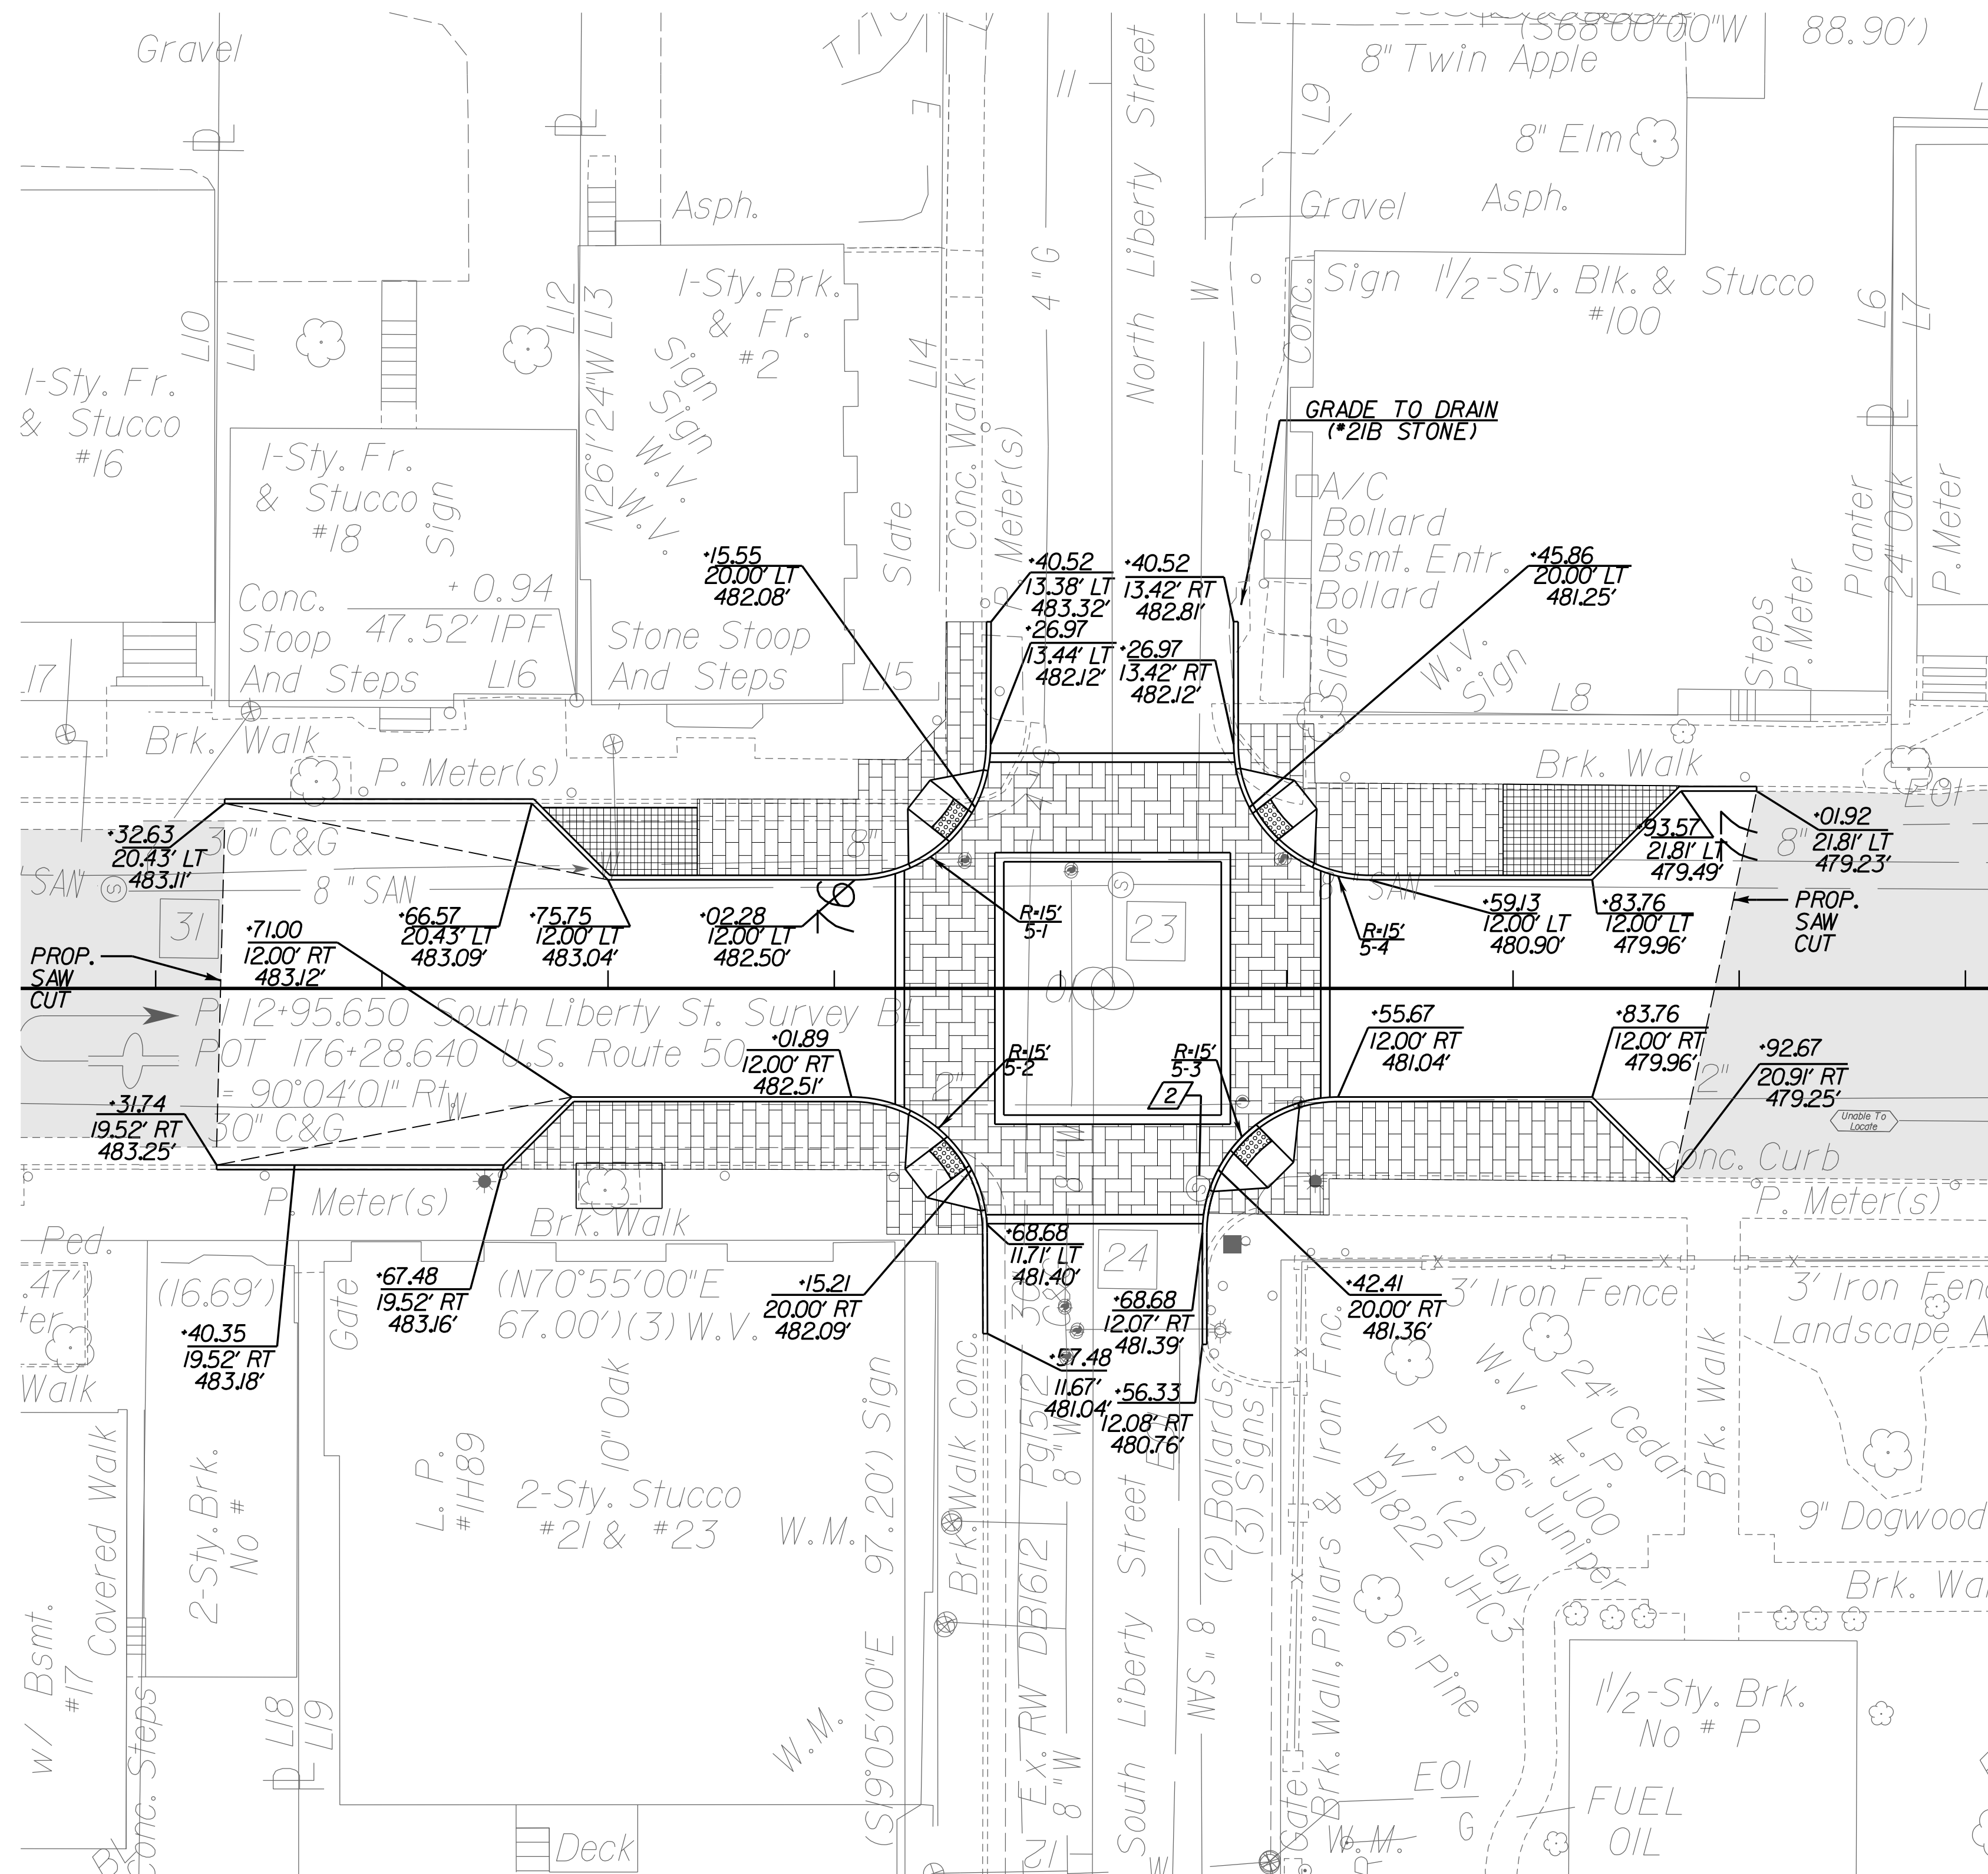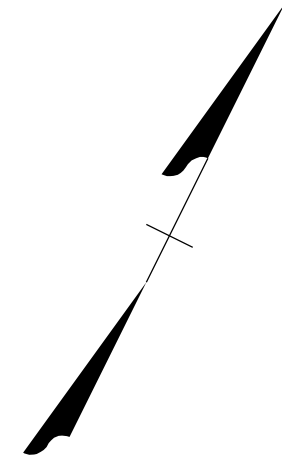

- Legend**
- CONTRACTOR TO COORDINATE WITH DOMINION POWER TO REMOVE POWER POLE
 - ROTATE CONE OF MANHOLE
 - MIN. 1.5" MILL & REPLACE WITH SM-9.5D

NOTE: CURB RAMPS SHALL PROVIDE POSITIVE DRAINAGE AWAY FROM EXISTING BUILDINGS

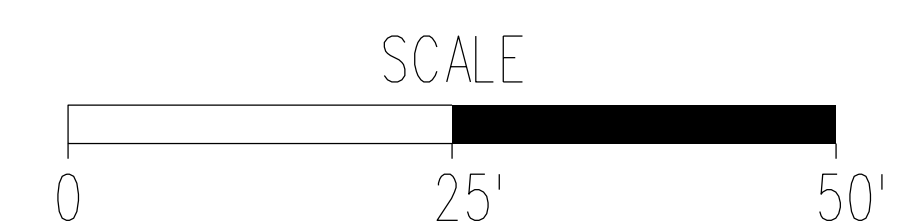

REFERENCES (PROFILES & SHEETS)	
Mainline Planview	5
Mainline Profile	5A
Drainage Flow Line	2C(5A)
Modification	2C(5A)
Landscape Plans	10(5-1)

PROJECT 0050-259-241	SHEET NO. 2C(5)
-------------------------	--------------------