
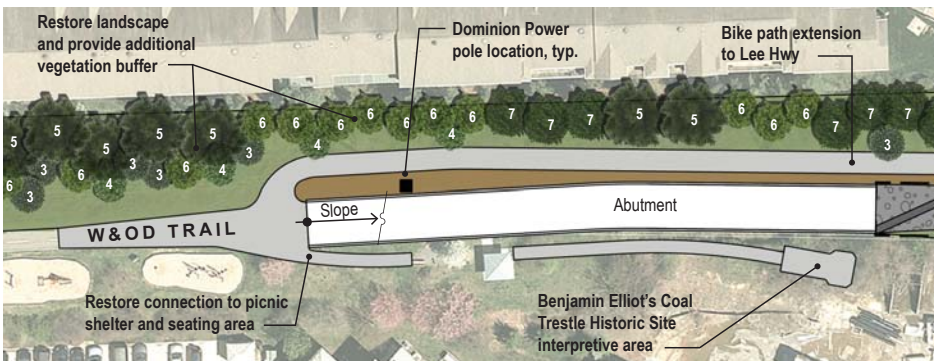


W&OD TRAIL OVERPASS OVER LEE HIGHWAY LANDSCAPE CONCEPT PLAN

Investing in Multimodal Solutions

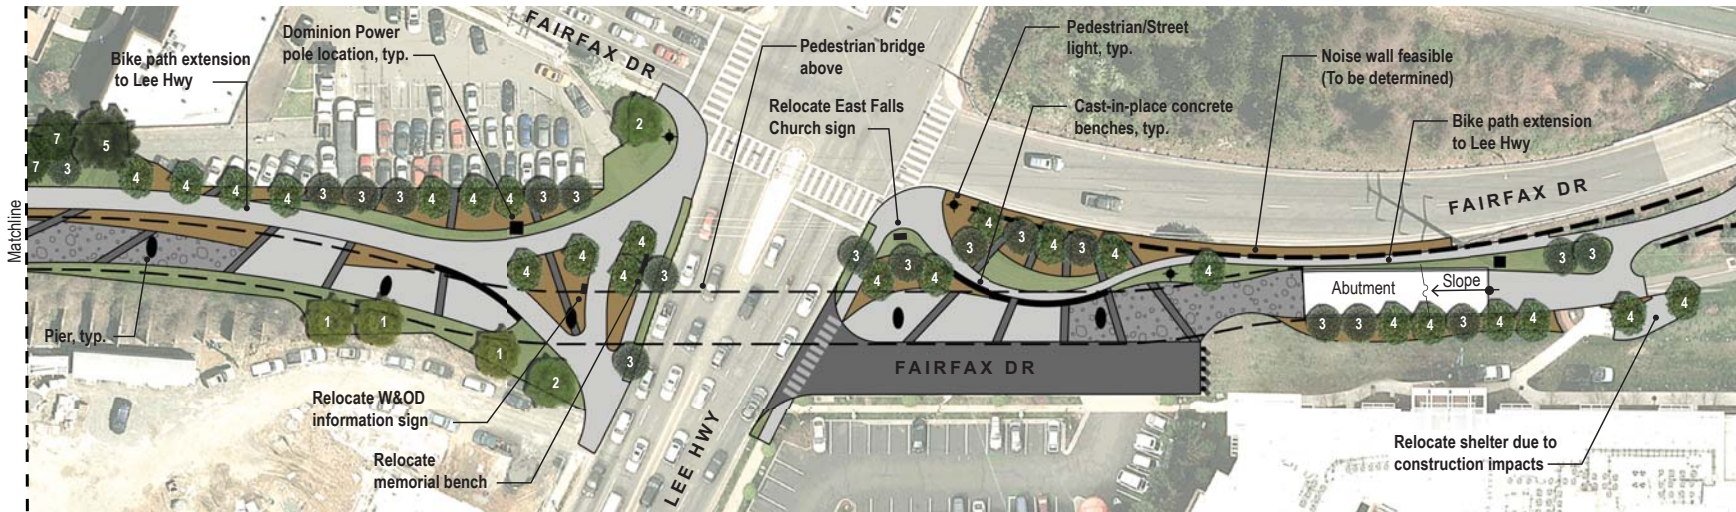

Notes

1. Planting design meets East Falls Church Area Plan's design guidelines.
2. Species selected meets Arlington County's recommended trees.
3. All crosswalks shall have ADA compliant ramps.

Legend

- Planting bed
- Lawn
- Concrete pavement with colored bands
- Gravel

Shade/Street Trees



1 Ginkgo 2 Northern Red Oak

Ornamental Trees



3 Green Hawthorn 4 Downy Serviceberry

Evergreen Trees



5 Loblolly Pine 6 American Holly 7 Eastern Red Cedar

Site Furniture



Concrete Bench

These renderings are conceptual only. Design details are subject to change.