


# W&OD TRAIL OVERPASS OVER LEE HIGHWAY REVISED ALIGNMENT

Investing in Multimodal Solutions

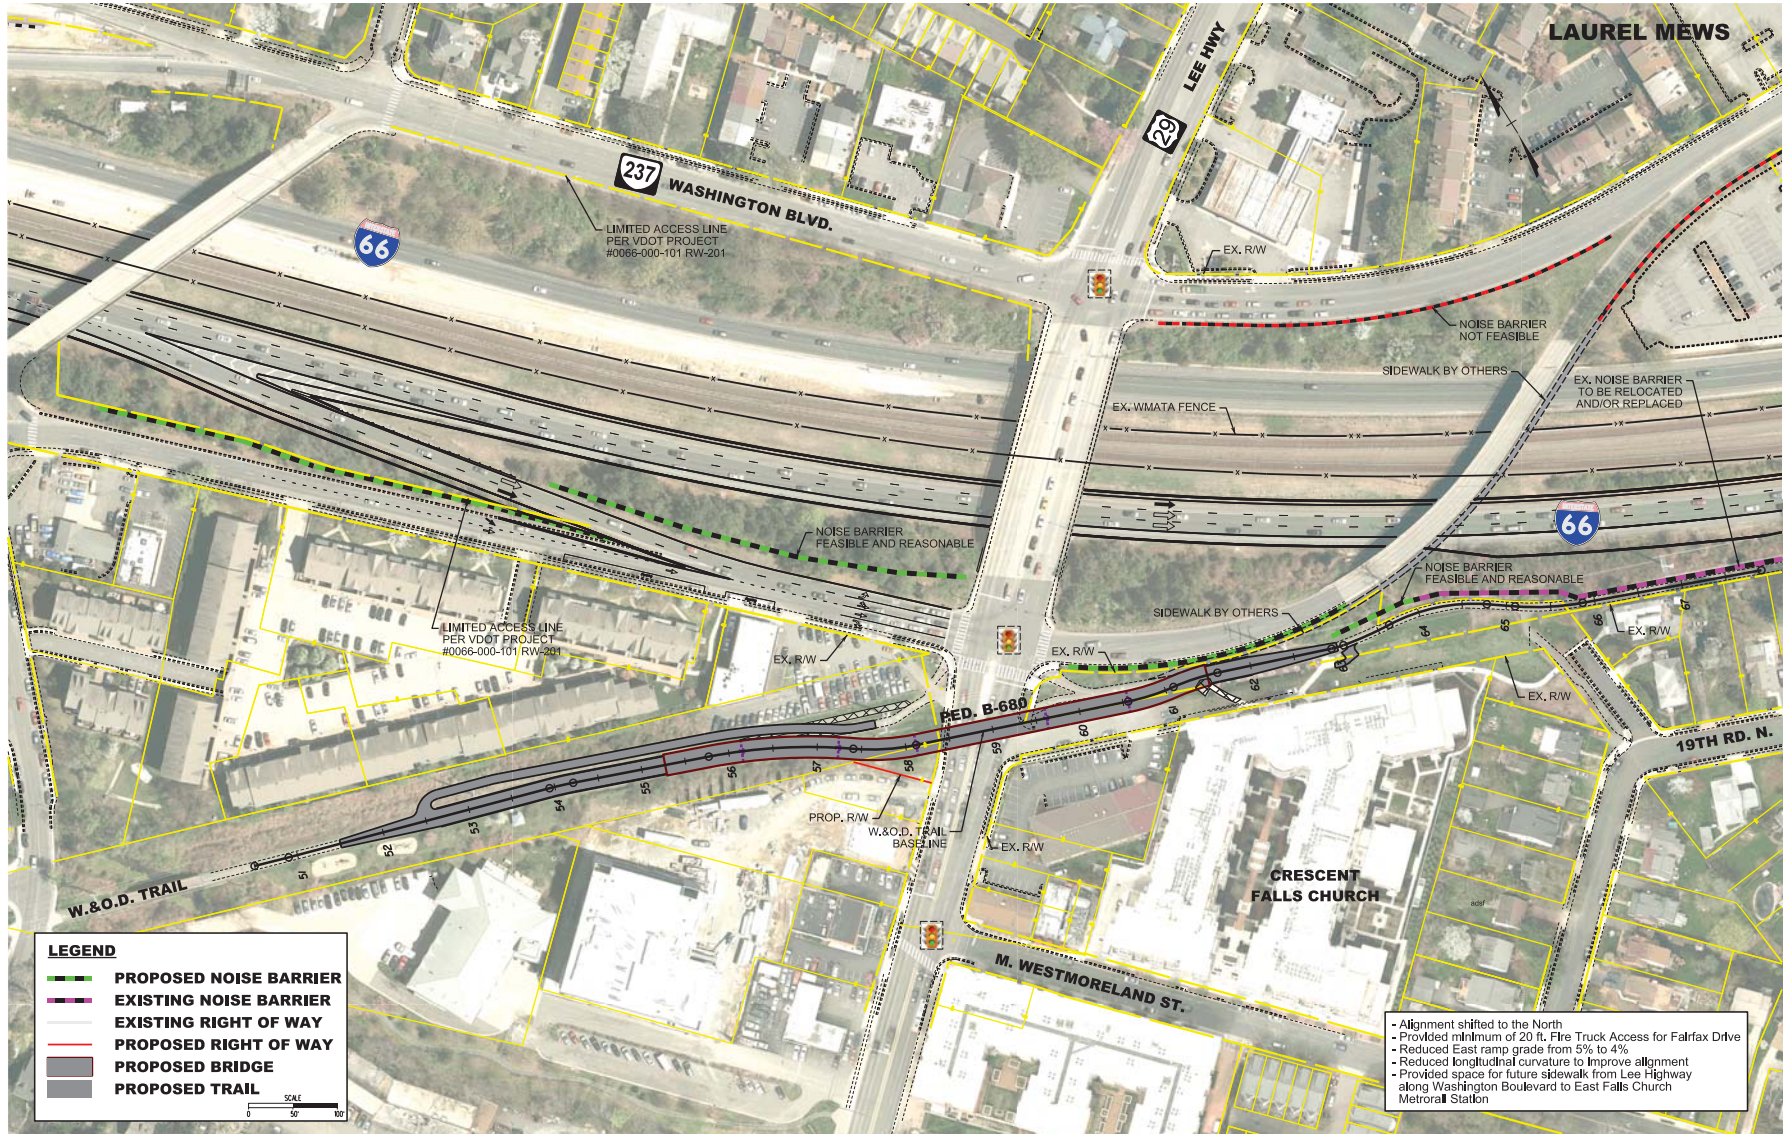

These renderings are conceptual only. Design details are subject to change.