




Proposed Single-Lane Roundabout Intersection of Route 53 and Route 618

Project Location

Lake Monticello
Fluvanna



North Arrow & Scale

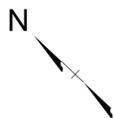

Legend

	Proposed Road/Entrance		Existing Right of Way
	Proposed Grass Median		Proposed Right of Way Line
	Proposed Concrete Sidewalk, Shared Use Path, and Curb and Gutter		Proposed Permanent Easement
	Proposed Concrete Median		Proposed Temp. Construction Easement
	Proposed Truck Apron		Proposed Utility Easement
	Proposed Limits of Construction - Cut		Proposed Limits of Construction - Fill
	Existing Roadway		Property Line
	Existing Temp. Construction Easement		Existing Utility Easement

Contact Information

John Rose
Project Manager
Virginia Department of Transportation
1601 Orange Road
Culpeper, Va 22701


Comments may also be sent to:
john.rose1@VDOT.Virginia.gov

Intersection improvements at Rte. 53 and Rte. 618
Lake Monticello, Virginia

State Project Number: 0053-032-S71
UPC: 96938
Federal Project Number: HSIP-032-7(025)

These plans are unfinished and unapproved and are not to be used for any type of construction or the acquisition of right of way. Additional easements for utility relocations may be required beyond the proposed right-of-way shown on these plans.

Imagery Courtesy of the Commonwealth of Virginia copyright 2009/2010.

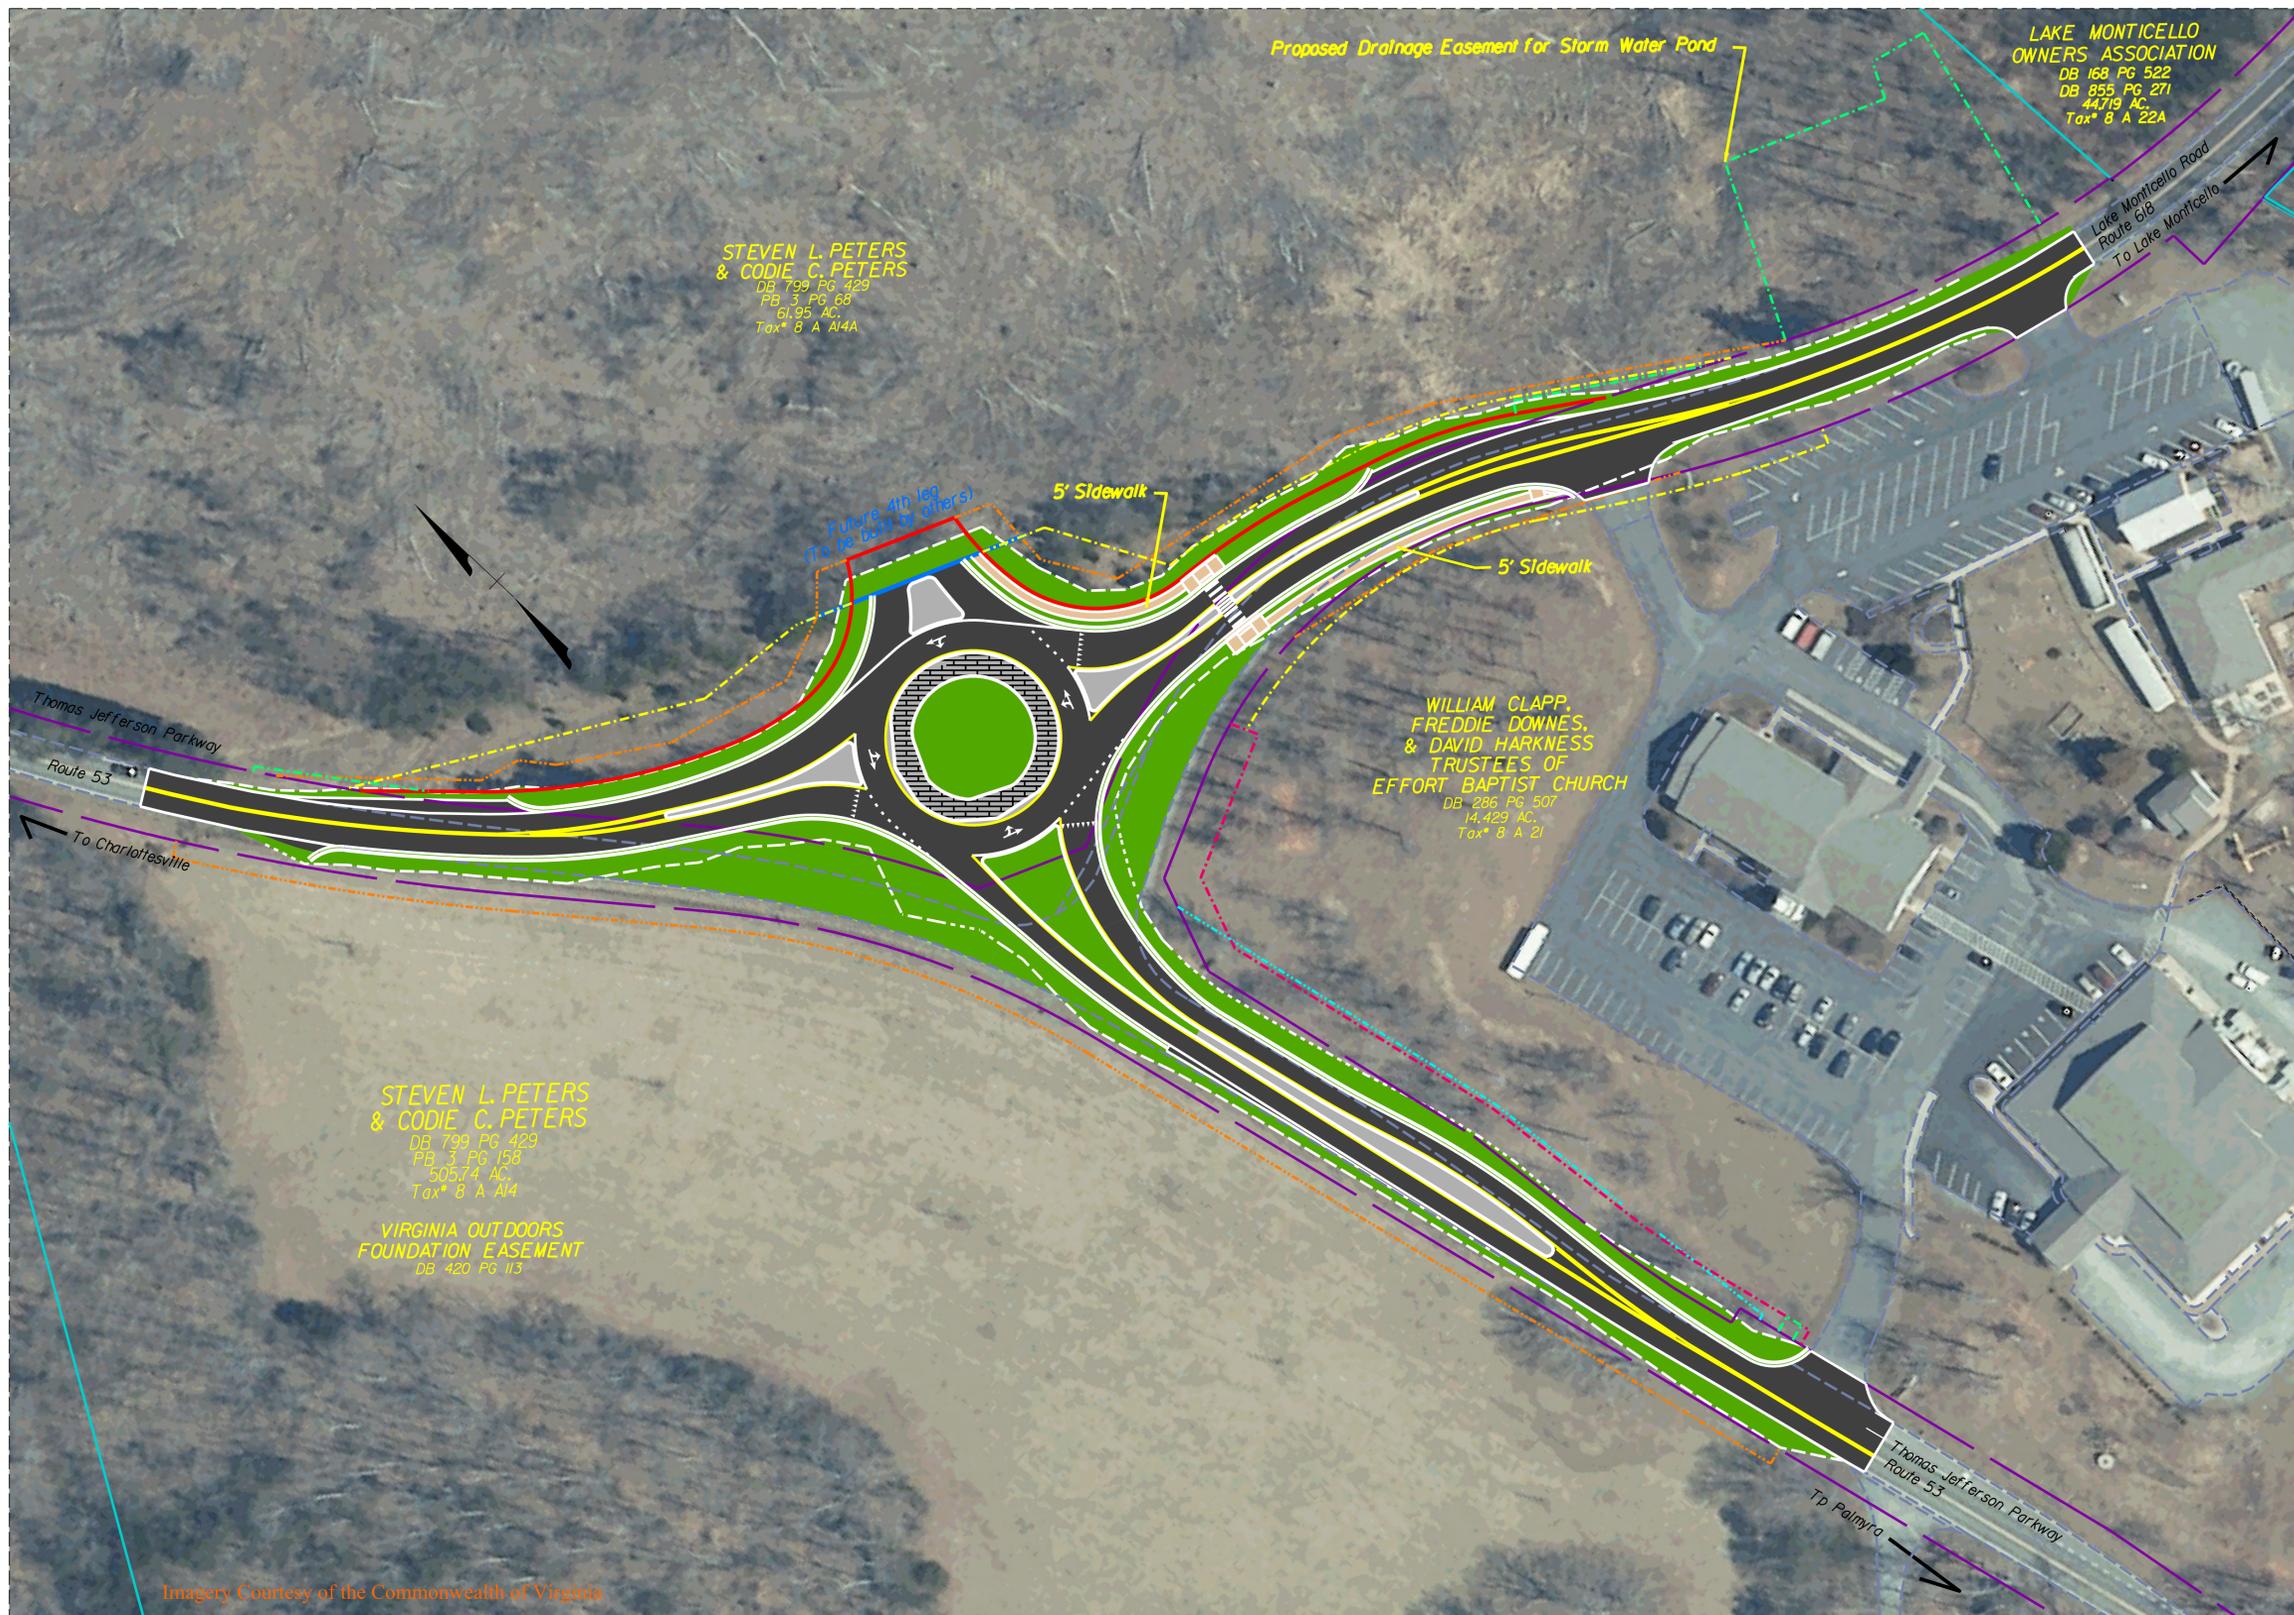

Imagery Courtesy of the Commonwealth of Virginia