



Proposed Roundabout Intersection of Routes 20 & 231

Project Location

Old Somerset
Orange County



North Arrow & Scale



Legend

	Proposed Road		Existing Right of Way
	Proposed Concrete Curbing & Median		Existing Property Line
	Proposed Patterned Truck Apron		Proposed Right of Way Line
	Potential Stormwater Basin Location	NOTE: ADDITIONAL EASEMENTS FOR GRADING, DRAINAGE, AND UTILITY RELOCATION ARE NOT SHOWN.	

Contact Information

Justin Warfield
Project Manager
Virginia Department of Transportation
1601 Orange Road
Culpeper, Va 22701


Comments may also be sent to:
Justin.Warfield@VDOT.Virginia.gov

Old Somerset Roundabout
Somerset, Virginia

State Project Number 0020-068-599, P101, R201, C501
UPC 109588
Federal Project Number HSIP-068-7(038)

These plans are unfinished and unapproved and are not to be used for any type of construction or the acquisition of right of way. Additional easements for grading, drainage, & utility relocations may be required beyond the proposed right-of-way shown on these plans.

Imagery Courtesy of the Commonwealth of Virginia copyright 2017.

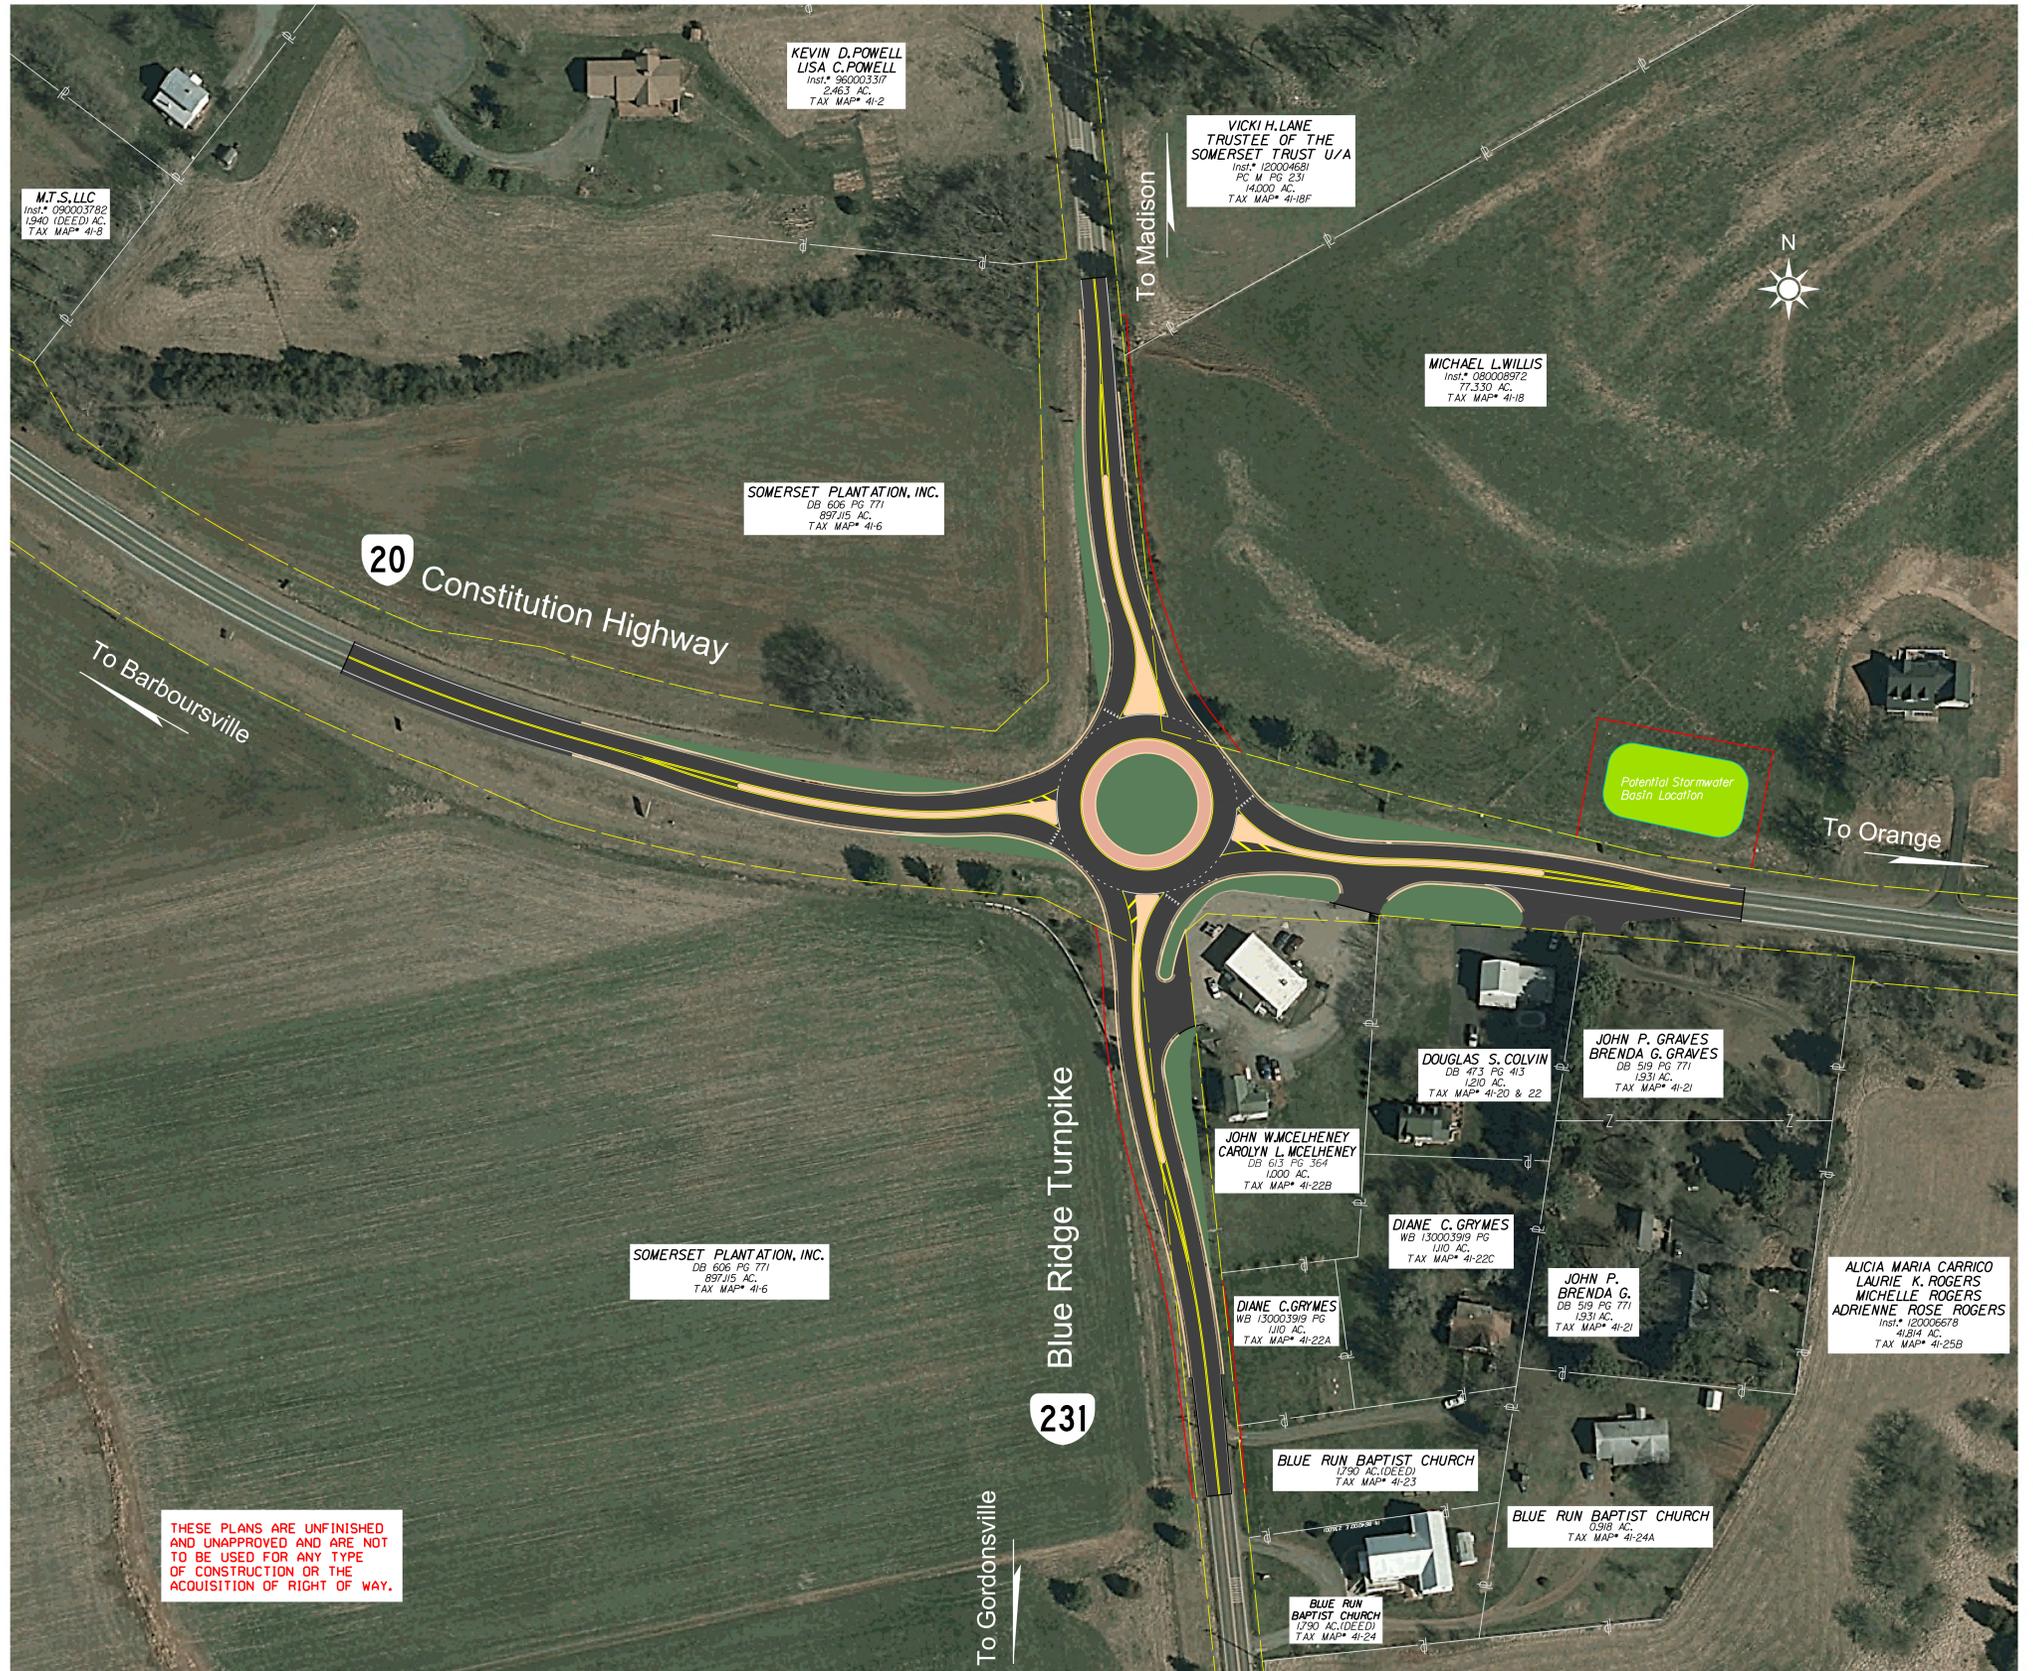

THESE PLANS ARE UNFINISHED AND UNAPPROVED AND ARE NOT TO BE USED FOR ANY TYPE OF CONSTRUCTION OR THE ACQUISITION OF RIGHT OF WAY.