


EXHIBIT 8 ROUNDAABOUT AT ROUTE 663

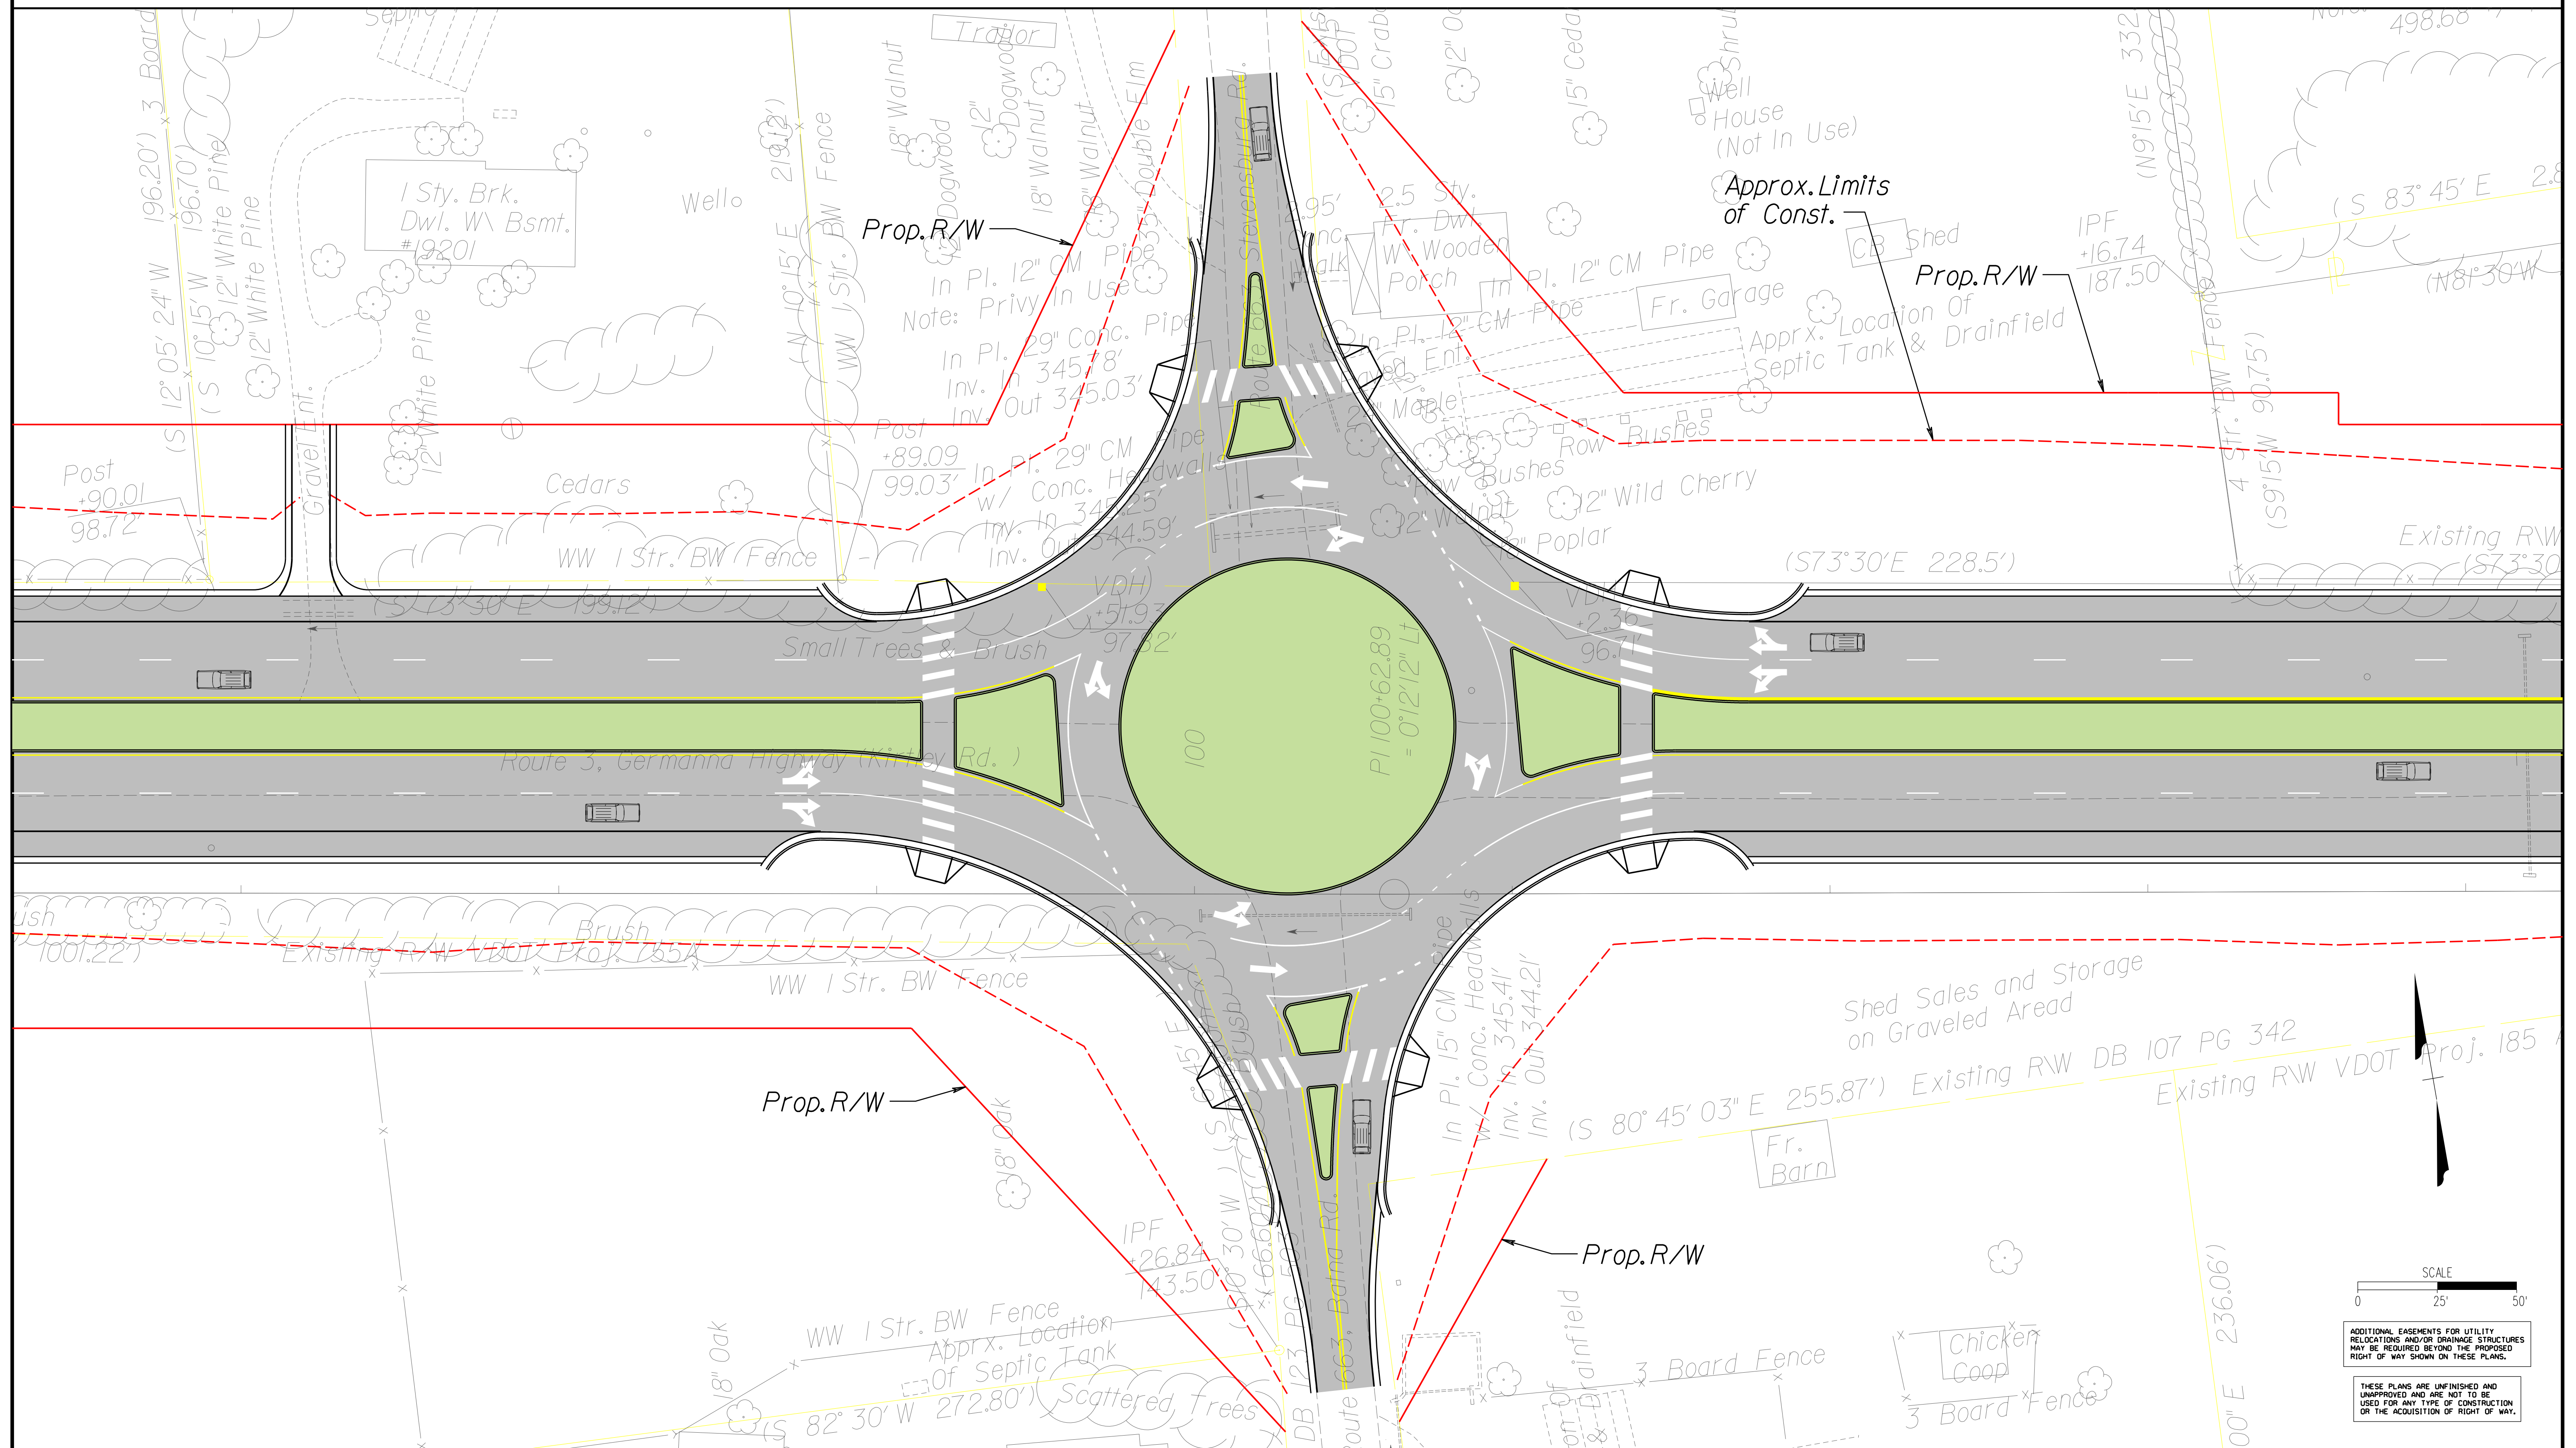

SCALE
0 25' 50'

ADDITIONAL EASEMENTS FOR UTILITY
RELATIONS AND/OR DRAINAGE STRUCTURES
MAY BE REQUIRED BEYOND THE PROPOSED
RIGHT OF WAY SHOWN ON THESE PLANS.

THESE PLANS ARE UNFINISHED AND
UNAPPROVED AND ARE NOT TO BE
USED FOR ANY TYPE OF CONSTRUCTION
OR THE ACQUISITION OF RIGHT OF WAY.