


PROJECT MANAGER WAYNE E. LIGHTFOOT, (703) 259-3223
 SURVEYED BY E. JOHN PATRICK, L.S., (703) 259-2355 DATE 8/31/2011
 DESIGN SUPERVISED BY PARSONS TRANSPORTATION GROUP, INC. JOSHUA S. WADE P.E. (703) 934-2300
 SUBSURFACE UTILITY PROVIDED BY ACCUMARK (800) 542-2990, DATE 5/2/2011


UTILITY OWNERS	
1	Northern Virginia Electric Coop. 14500 Minnieville Road Woodbridge, Va. 22193-0459 Phone: (703) 392-1519
2	Washington Gas 6801 Industrial Road Springfield, Va. 22151 Phone: (703) 750-1000
3	Verizon Field Contact: Dean Rasmussen Phone: (434) 942-8192
4	Comcast 5401 Staples Mill Road Richmond, Va. 23228 Phone: (804) 915-5370
5	Virginia American Water 2223 Duke Street Alexandria, VA 22314 Phone: (800) 452-6863

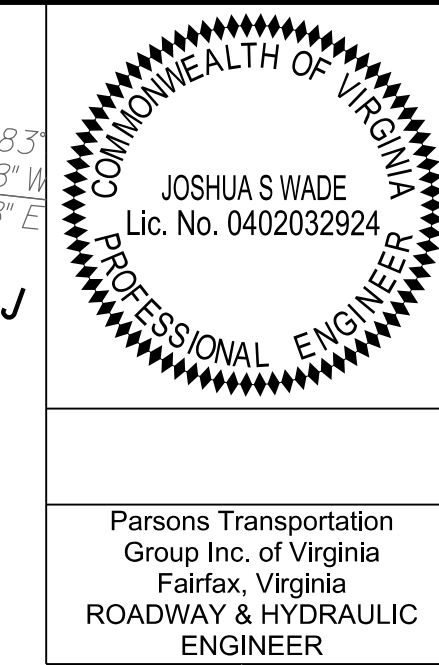

Parsons Transportation
Group Inc. of Virginia
Fairfax, Virginia
ROADWAY & HYDRAULIC
ENGINEER

REVISED	STATE	ROUTE	PROJECT	SHEET NO.
7/23/2013	VA.	784	0784-076-054, RW-20I, M-50I	4

DESIGN FEATURES RELATING TO CONSTRUCTION OR TO REGULATION AND CONTROL OF TRAFFIC MAY BE SUBJECT TO CHANGE AS DEEMED NECESSARY BY THE DEPARTMENT

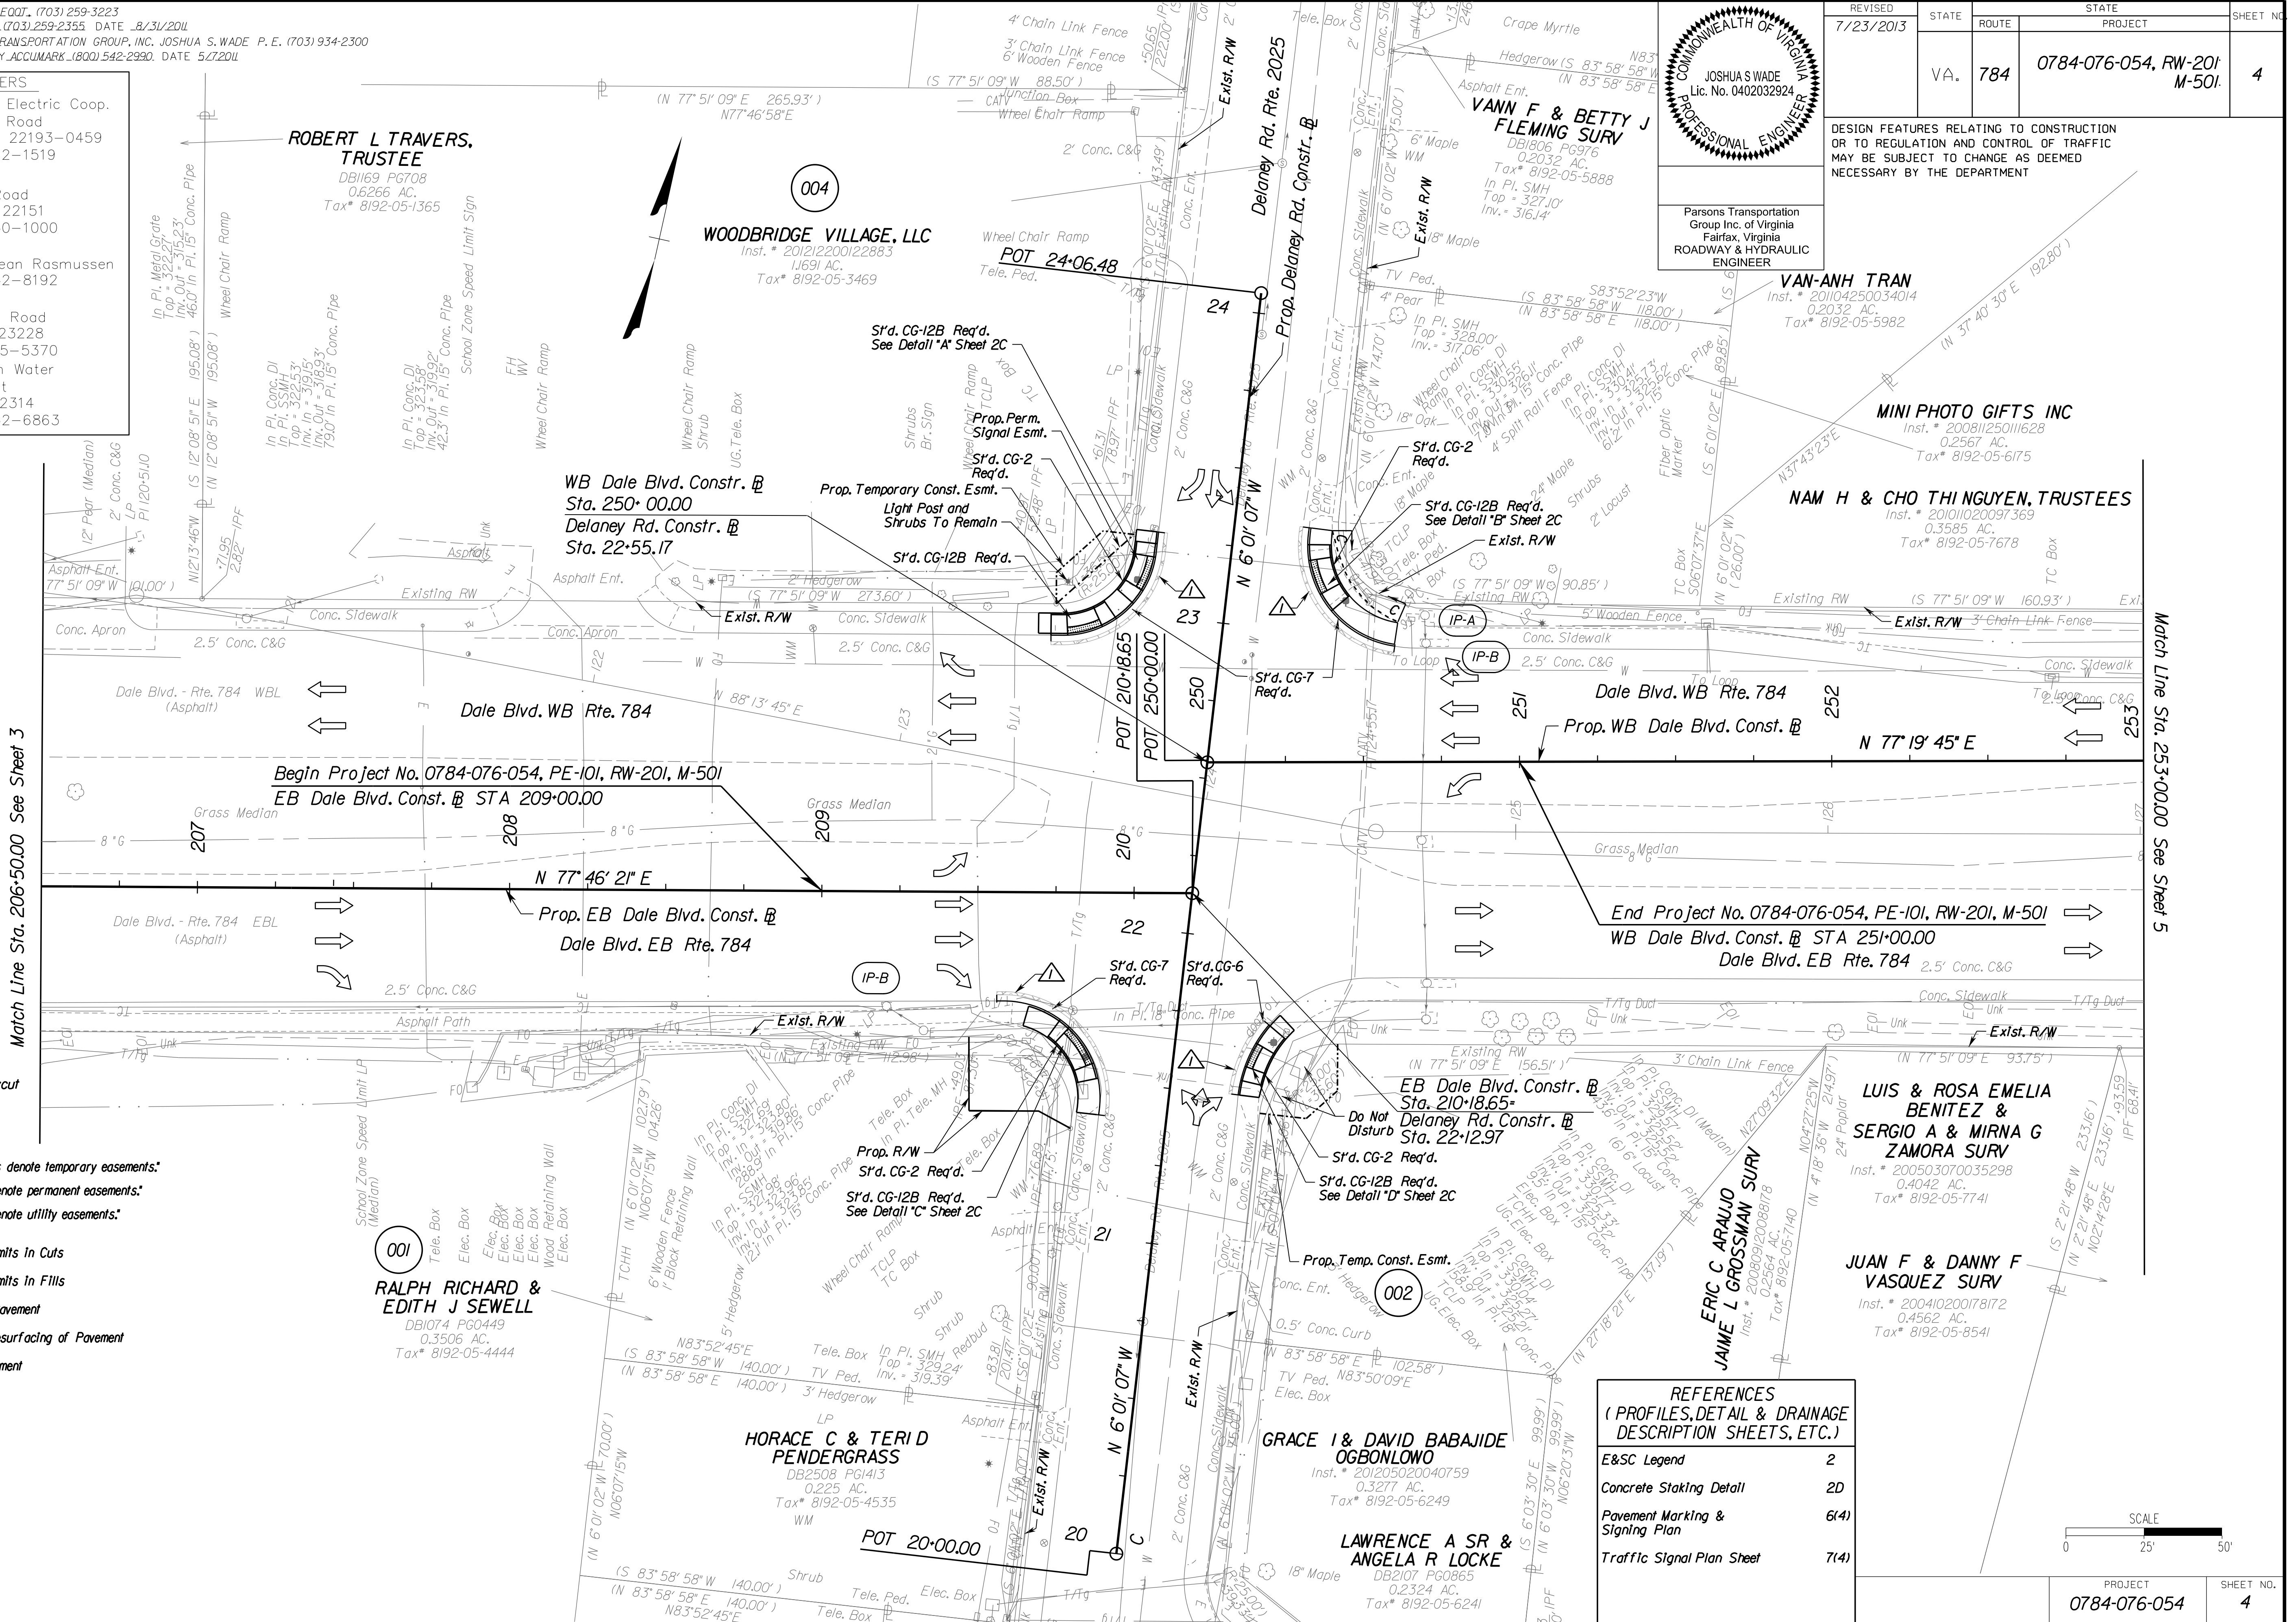

NOTES:
 ▲ Full Depth Vertical Sawcut

LEGEND
 *Note: Dot-dot-dashed lines denote temporary easements.
 Or *Note: Dot-dashed lines denote permanent easements.
 Or *Note: Dotted lines denote utility easements.

- Denotes Construction Limits in Cuts
- Denotes Construction Limits in Fills
- Denotes Demolition of Pavement
- Denotes Paving and Resurfacing of Pavement
- Denotes Full Depth Pavement
- Lane Use Arrows
- Exist. Lane Use Arrows

RALPH RICHARD & EDITH J SEWELL
 DB1074 PG0449
 0.3506 AC.
 Tax* 8192-05-4444


HORACE C & TERI D PENDERGRASS
 DB2508 PG1413
 0.225 AC.
 Tax* 8192-05-4535

GRACE I & DAVID BABAJIDE OGBONLOWO
 Inst. * 201205020040759
 0.3277 AC.
 Tax* 8192-05-6249

LAWRENCE A SR & ANGELA R LOCKE
 DB2107 PG0865
 0.2324 AC.
 Tax* 8192-05-6241

REFERENCES
 (PROFILES, DETAIL & DRAINAGE DESCRIPTION SHEETS, ETC.)

E&S Legend	2
Concrete Staking Detail	2D
Pavement Marking & Signing Plan	6(4)
Traffic Signal Plan Sheet	7(4)

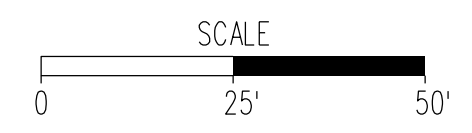

PROJECT	SHEET NO.
0784-076-054	4