



Repair Spans 1 and 4 - Concrete T-beam Spans

Bridge Rehabilitation on Rte. 15 over Rappahannock River

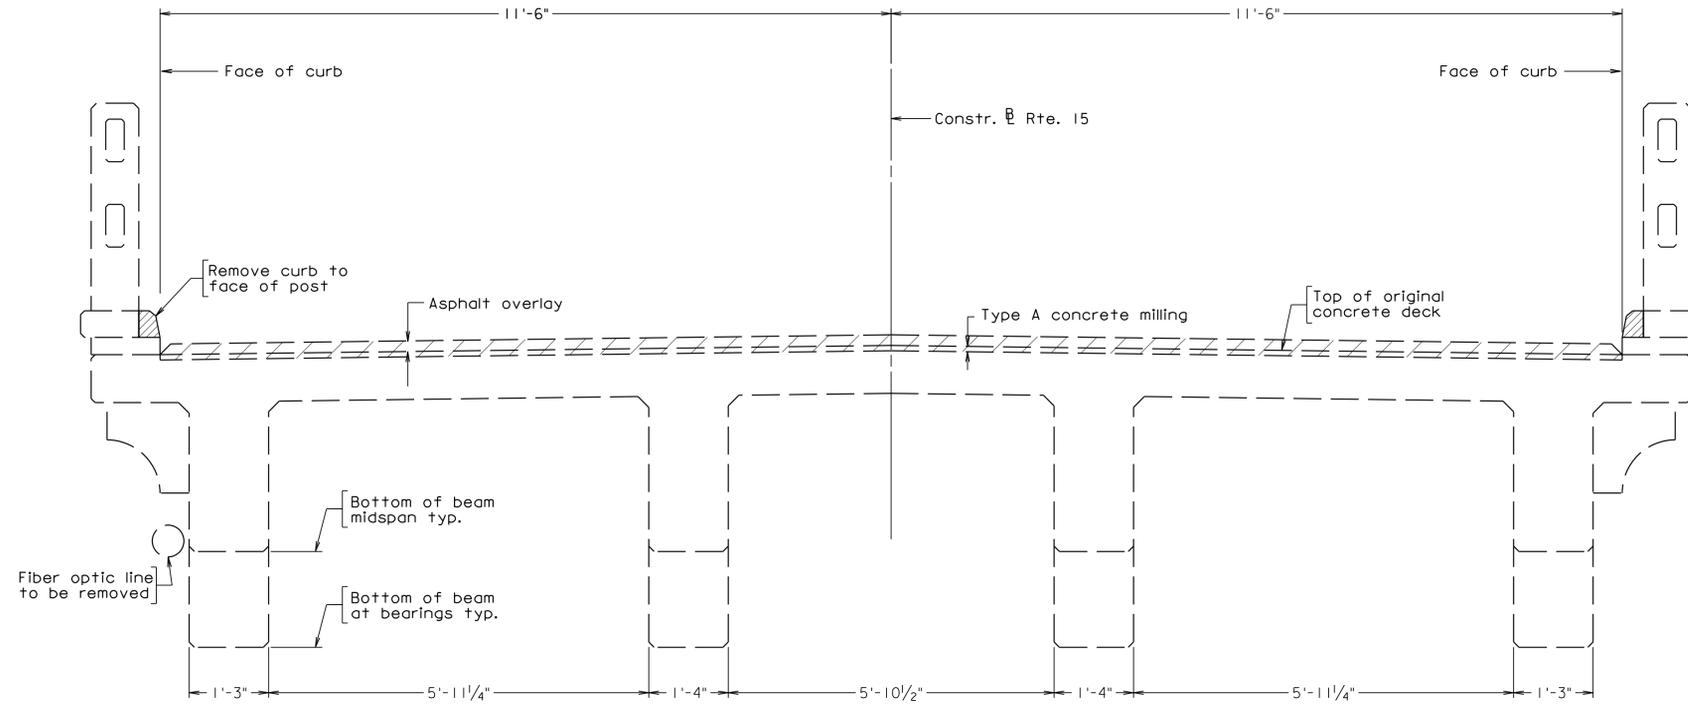


TRANSVERSE SECTION - DEMOLITION

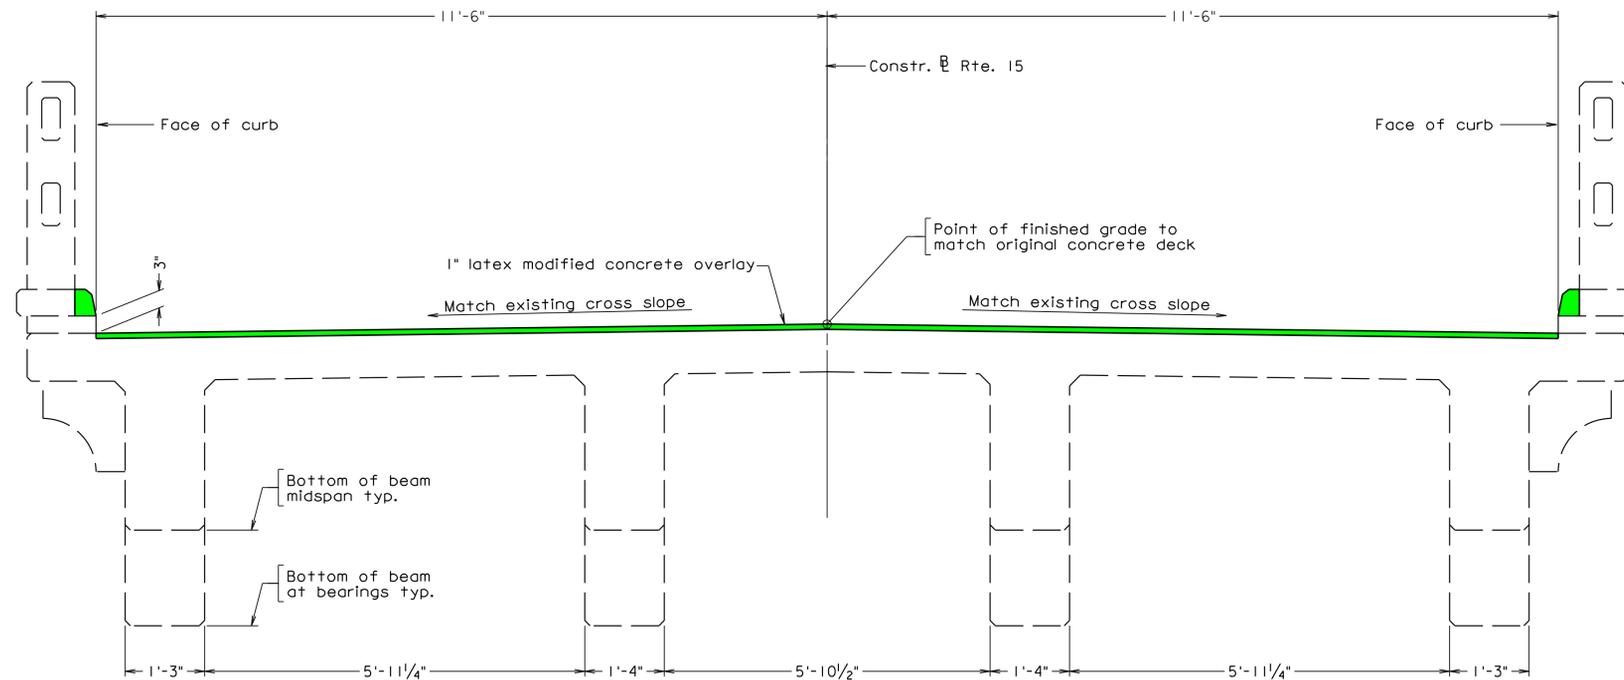

TRANSVERSE SECTION - PROPOSED

LEGEND

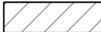-  = Demolition
-  = New Concrete Overlay