



Virginia Department of Transportation

# Route 29 Lee Highway Widening Phase II

From: The Intersection of Union Mill Road (RTE 659)  
To: 0.45 Mi. East of Buckleys Gate Drive

(1 of 3)

## Project Location

Fairfax County



## North Arrow & Scale



## Legend

	Proposed Road		Existing Right of Way
	Proposed Concrete Curbing & Median		Proposed Right of Way Line
	Proposed Green Space		Proposed Permanent Easement
	Proposed Shared Use Path		Proposed Temp. Construction Easement
	Proposed Sidewalk		Existing Easements
	Proposed Curb Ramp		Property Line
	Proposed Bus Pad		Proposed Limits of Construction - Cut
	Proposed Retaining Wall		Proposed Limits of Construction - Fill
	Stormwater Management Basin		Signal
	Proposed CG-9D Entrances		
	Proposed Driveways		

## Contact Information

Hong "Jenny" Ha, P.E.  
Project Manager  
Virginia Department of Transportation  
4975 Alliance Drive  
Fairfax, Va 22030


Comments may also be sent to:  
HONG.HA@VDOT.Virginia.gov

Route 29 Lee Highway Widening Phase II  
Fairfax County, Virginia

State Project Number 0029-029-350, PE-101, RW-201, C-501  
UPC 110329  
Federal Project Number NHPP-501(917)

These plans are unfinished and unapproved and are not to be used for any type of construction or the acquisition of right of way. Additional easements for utility relocations may be required beyond the proposed right-of-way shown on these plans.

Imagery obtained from Virginia GIS Clearinghouse copyright 2018.

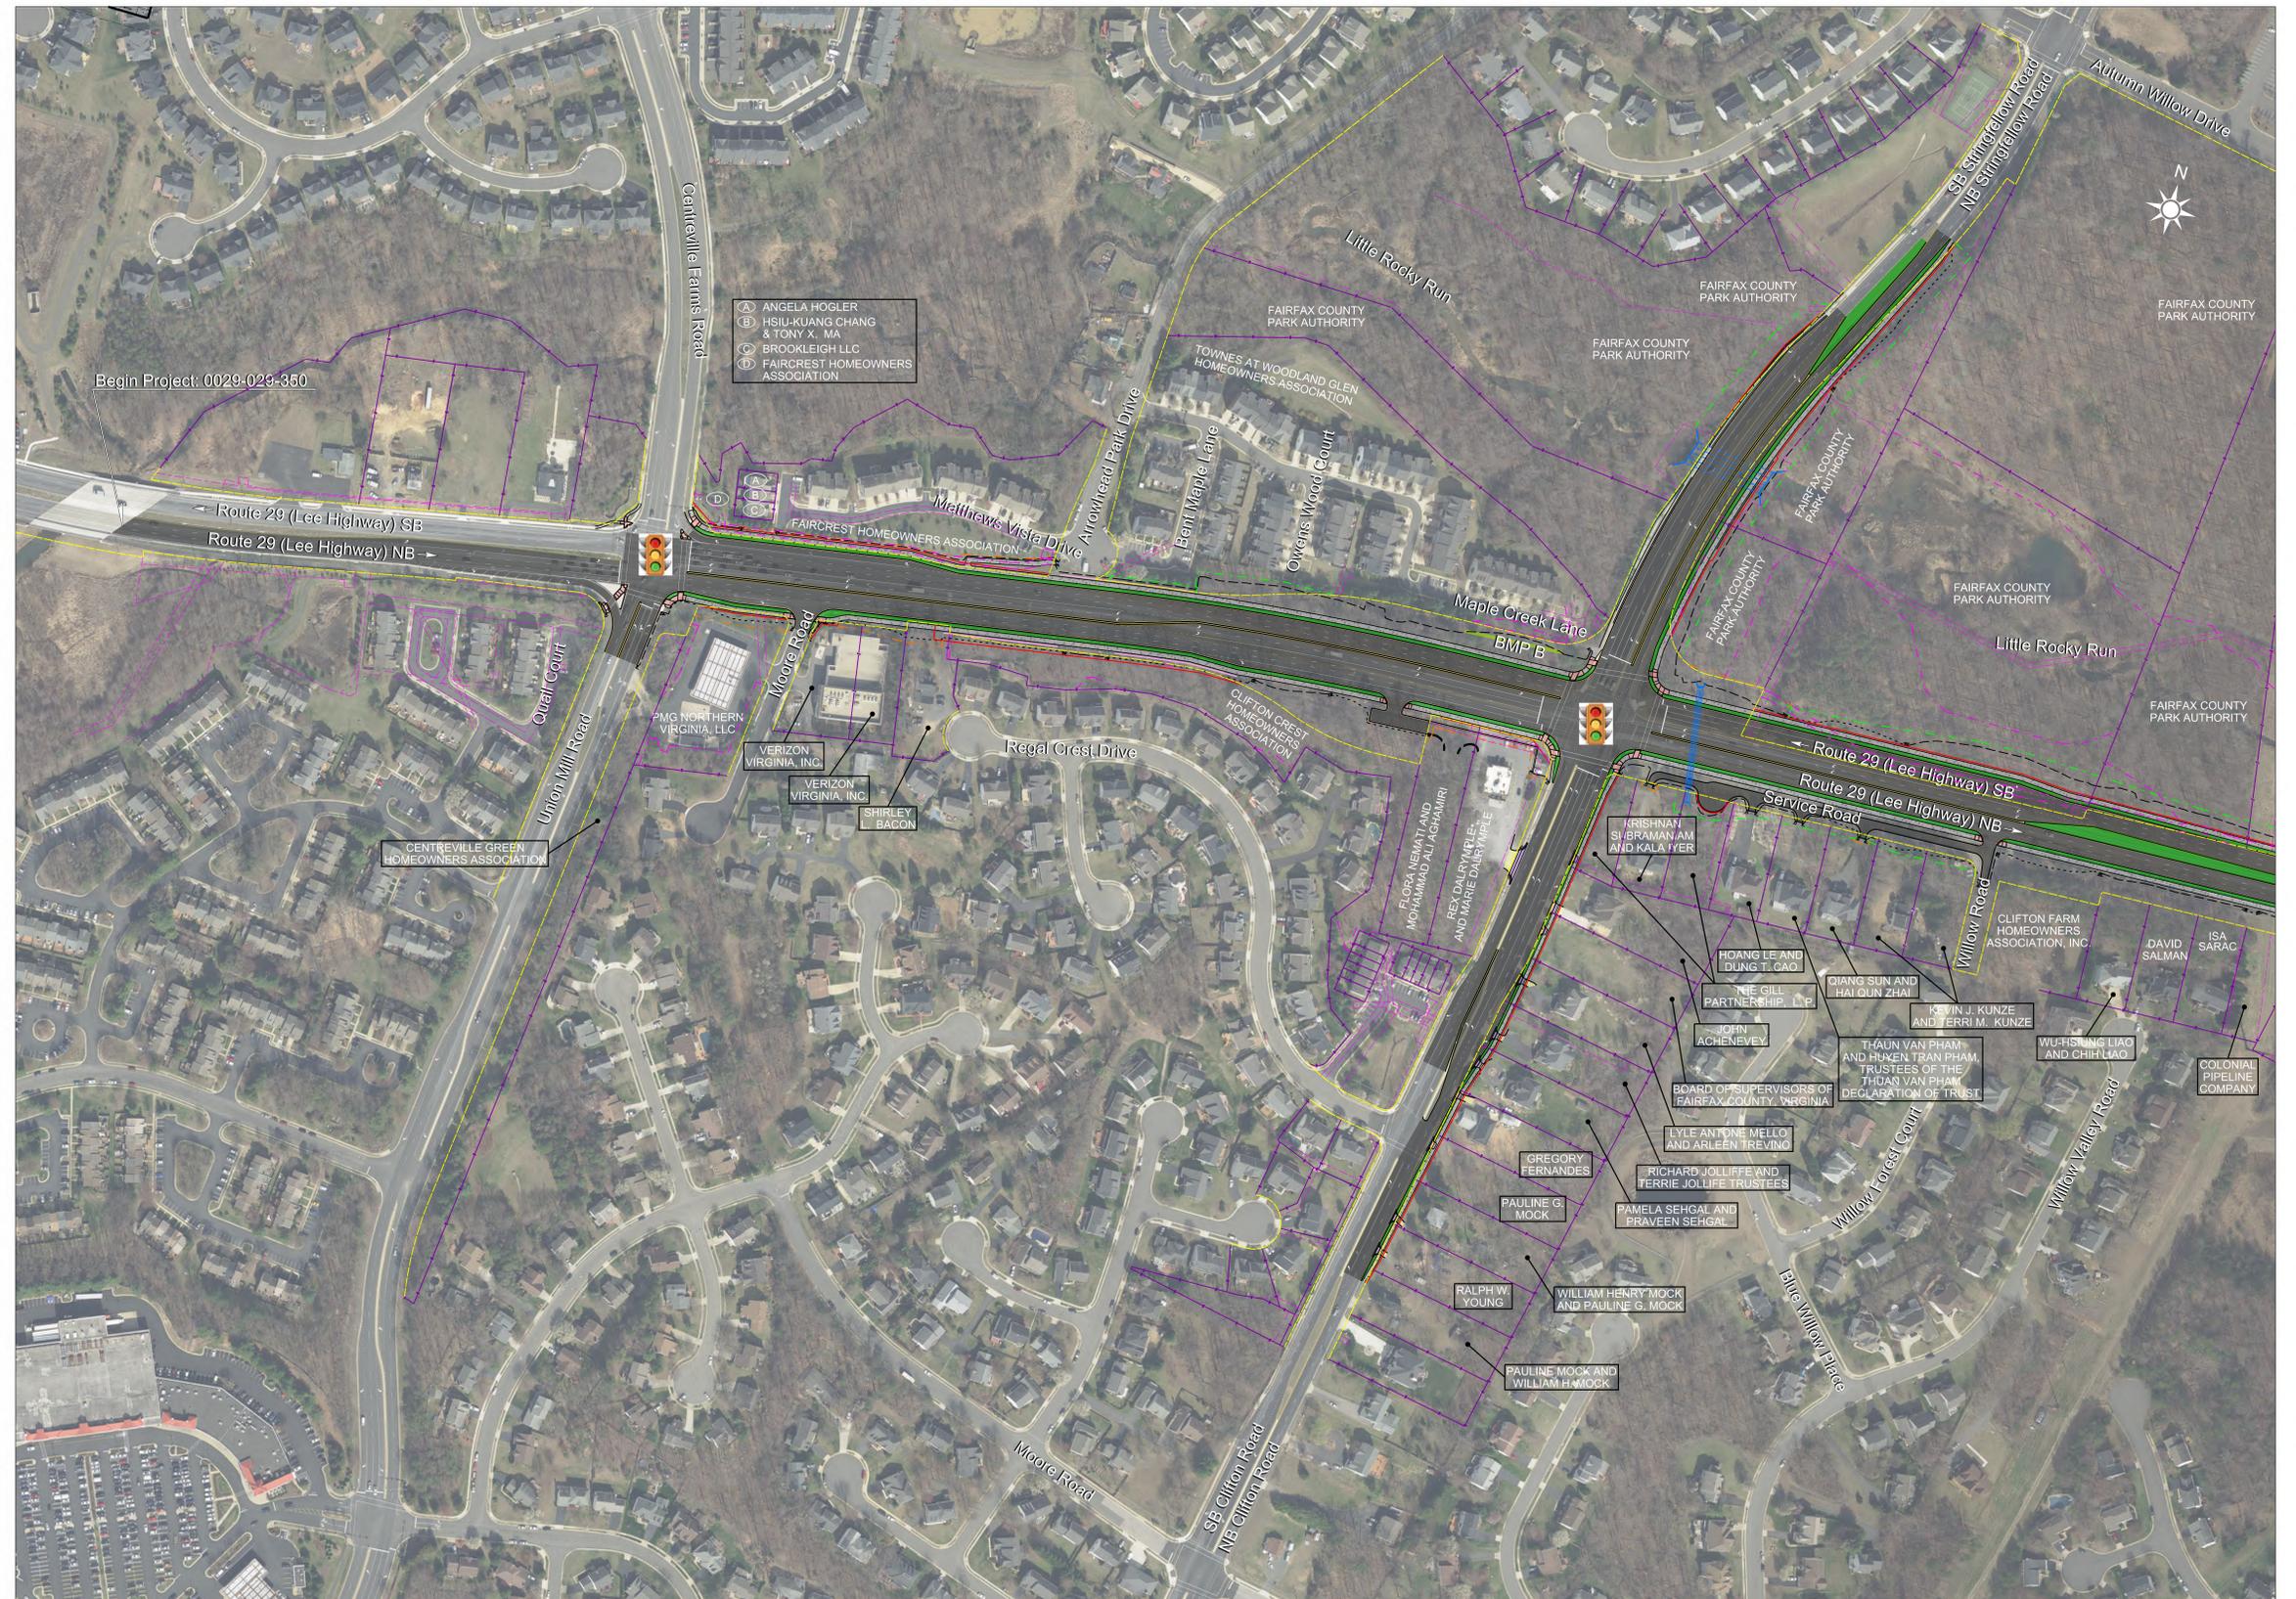



Virginia Department of Transportation

# Route 29 Lee Highway Widening Phase II

From: The Intersection of Union Mill Road (RTE 659)  
To: 0.45 Mi. East of Buckleys Gate Drive

(2 of 3)

## Project Location



## North Arrow & Scale



## Legend

	Proposed Road		Existing Right of Way
	Proposed Concrete Curbing & Median		Proposed Right of Way Line
	Proposed Green Space		Proposed Permanent Easement
	Proposed Shared Use Path		Proposed Temp. Construction Easement
	Proposed Sidewalk		Existing Easements
	Proposed Curb Ramp		Property Line
	Proposed Bus Pad		Proposed Limits of Construction - Cut
	Proposed Retaining Wall		Proposed Limits of Construction - Fill
	Stormwater Management Basin		Signal
	Proposed CG-9D Entrances		
	Proposed Driveways		

## Contact Information

Hong "Jenny" Ha, P.E.  
Project Manager  
Virginia Department of Transportation  
4975 Alliance Drive  
Fairfax, Va 22030


Comments may also be sent to:  
HONG.HA@VDOT.Virginia.gov

Route 29 Lee Highway Widening Phase II  
Fairfax County, Virginia

State Project Number 0029-029-350, PE-101, RW-201, C-501  
UPC 110329  
Federal Project Number NHPP-501(917)

These plans are unfinished and unapproved and are not to be used for any type of construction or the acquisition of right of way. Additional easements for utility relocations may be required beyond the proposed right-of-way shown on these plans.

Imagery obtained from Virginia GIS Clearinghouse copyright 2018.

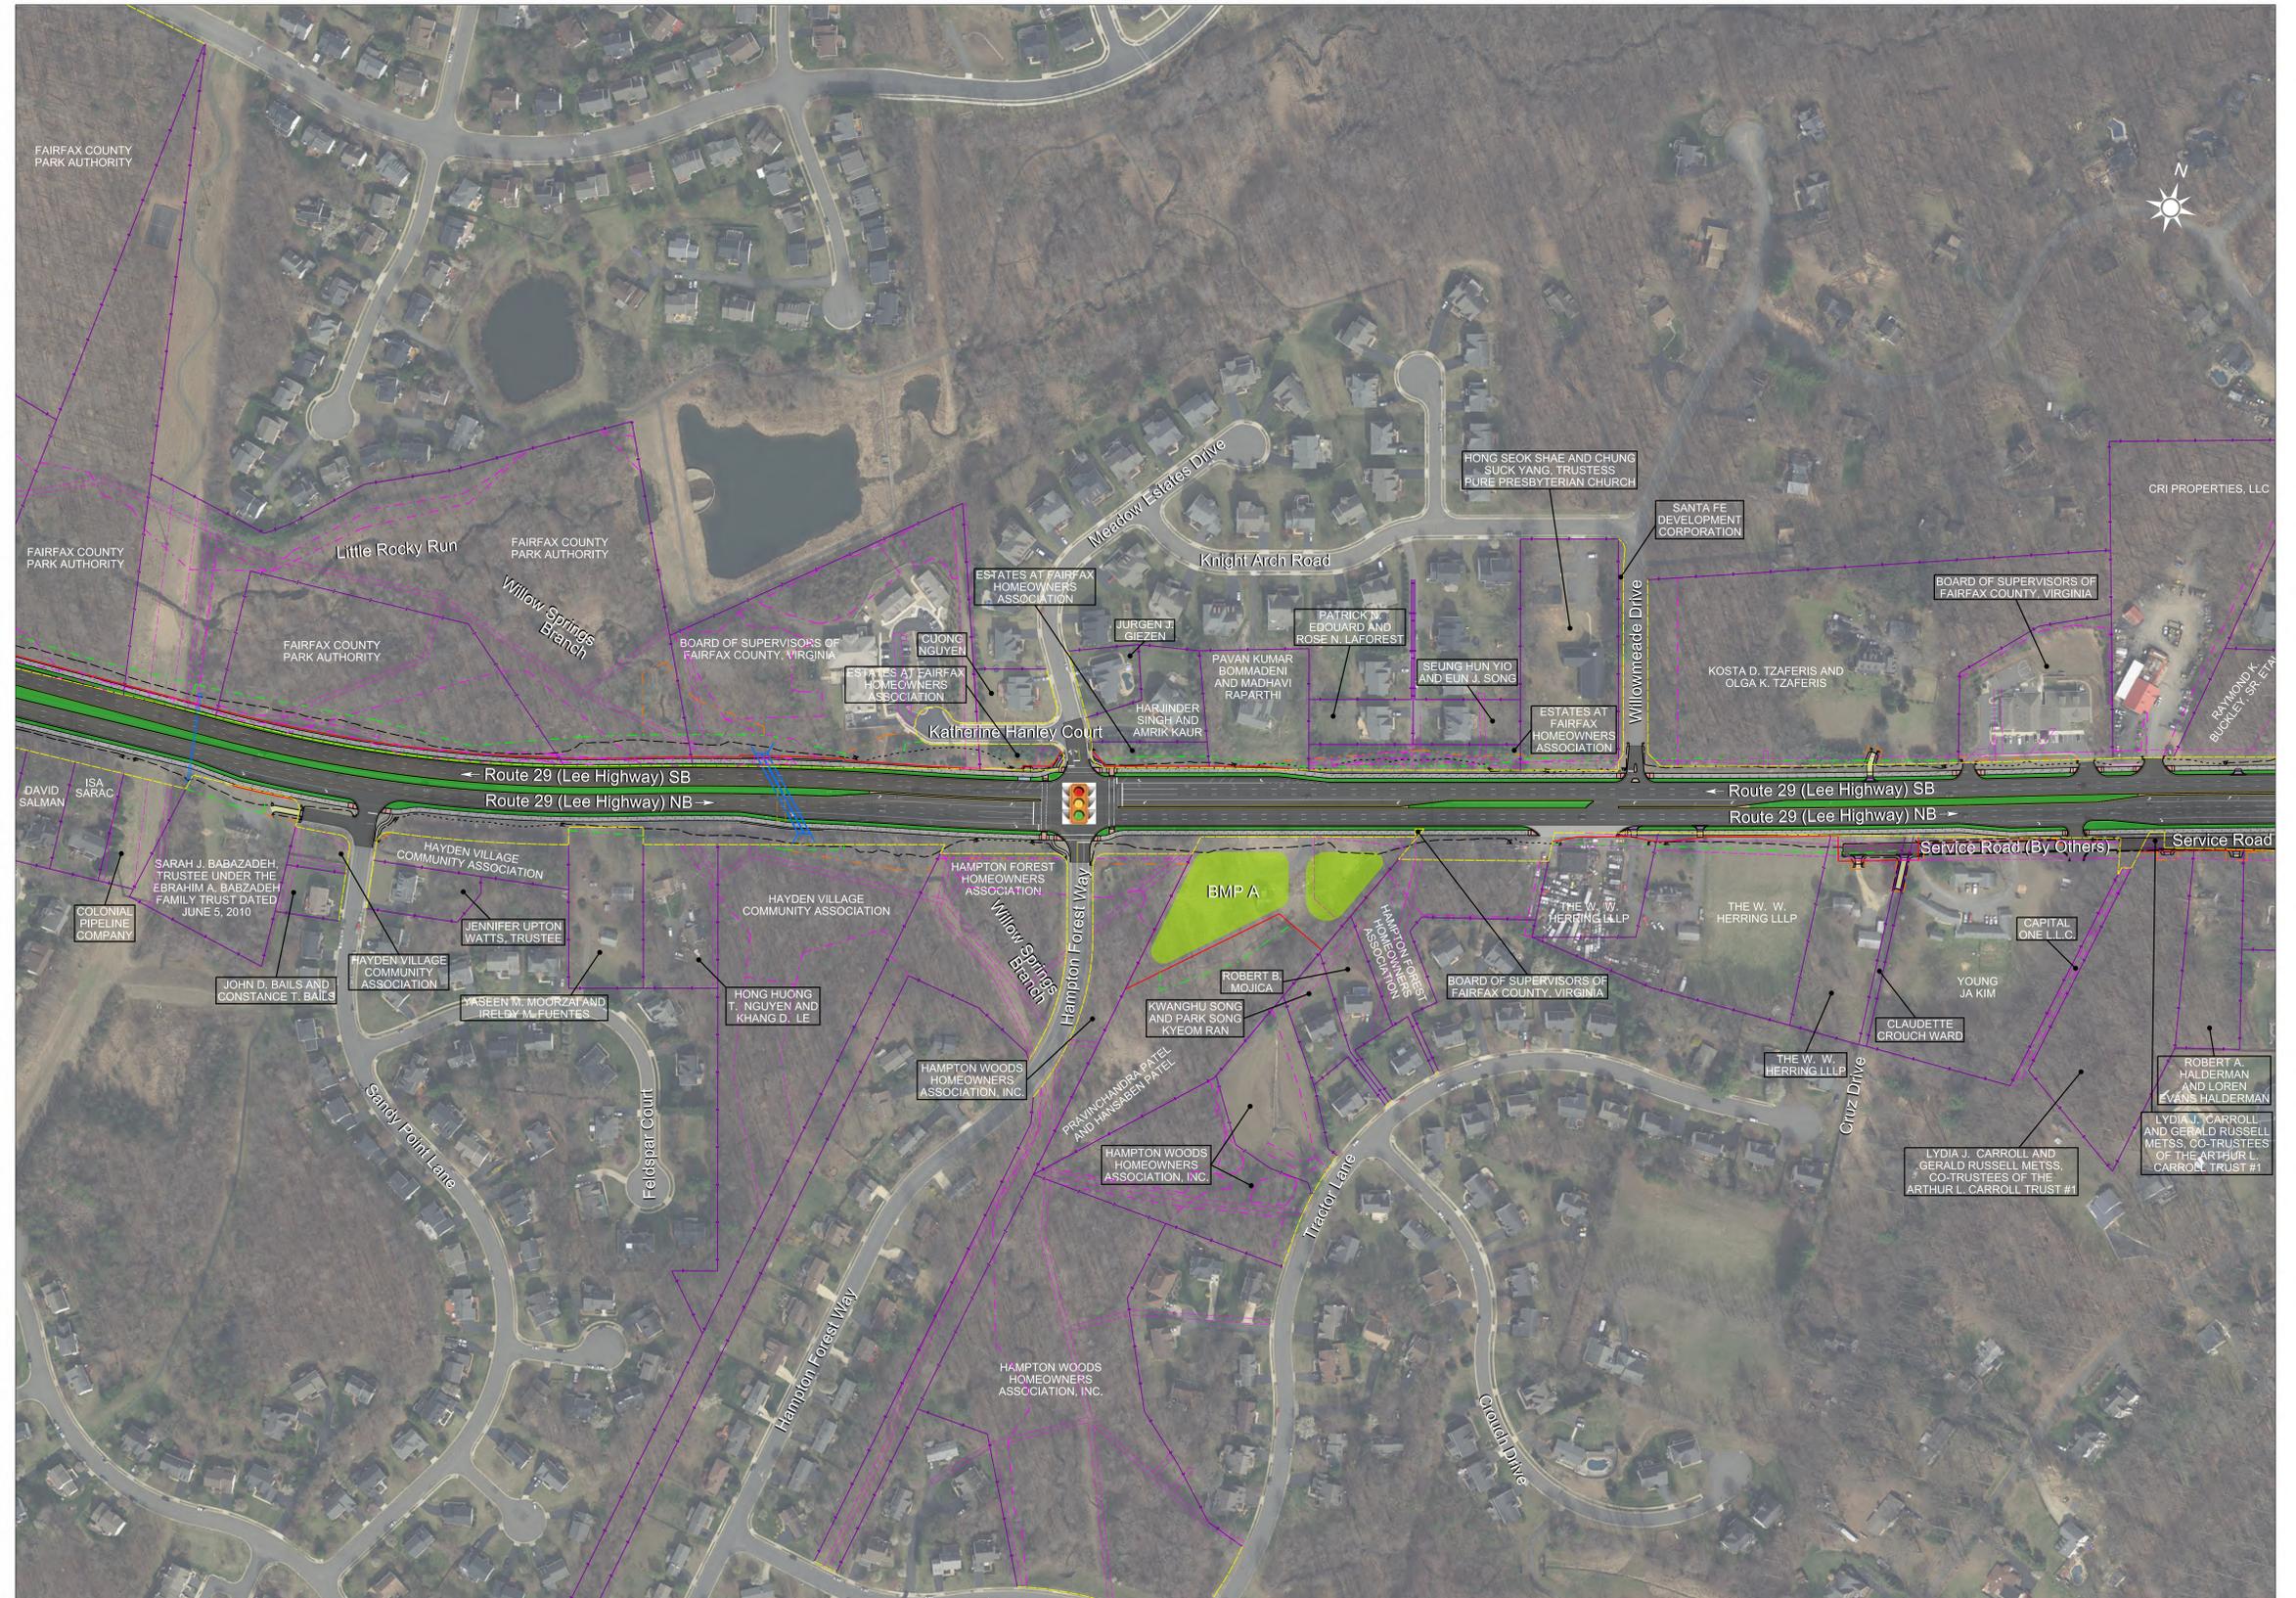



Virginia Department of Transportation

# Route 29 Lee Highway Widening Phase II

From: The Intersection of Union Mill Road (RTE 659)  
To: 0.45 Mi. East of Buckleys Gate Drive

(3 of 3)

## Project Location

Fairfax County



## North Arrow & Scale



## Legend

	Proposed Road		Existing Right of Way
	Proposed Concrete Curbing & Median		Proposed Right of Way Line
	Proposed Green Space		Proposed Permanent Easement
	Proposed Shared Use Path		Proposed Temp. Construction Easement
	Proposed Sidewalk		Existing Easements
	Proposed Curb Ramp		Property Line
	Proposed Bus Pad		Proposed Limits of Construction - Cut
	Proposed Retaining Wall		Proposed Limits of Construction - Fill
	Stormwater Management Basin		Signal
	Proposed CG-9D Entrances		
	Proposed Driveways		

## Contact Information

Hong "Jenny" Ha, P.E.  
Project Manager  
Virginia Department of Transportation  
4975 Alliance Drive  
Fairfax, Va 22030


Comments may also be sent to:  
HONG.HA@VDOT.Virginia.gov

Route 29 Lee Highway Widening Phase II  
Fairfax County, Virginia

State Project Number 0029-029-350, PE-101, RW-201, C-501  
UPC 110329  
Federal Project Number NHPP-501(917)

These plans are unfinished and unapproved and are not to be used for any type of construction or the acquisition of right of way. Additional easements for utility relocations may be required beyond the proposed right-of-way shown on these plans.

Imagery obtained from Virginia GIS Clearinghouse copyright 2018.

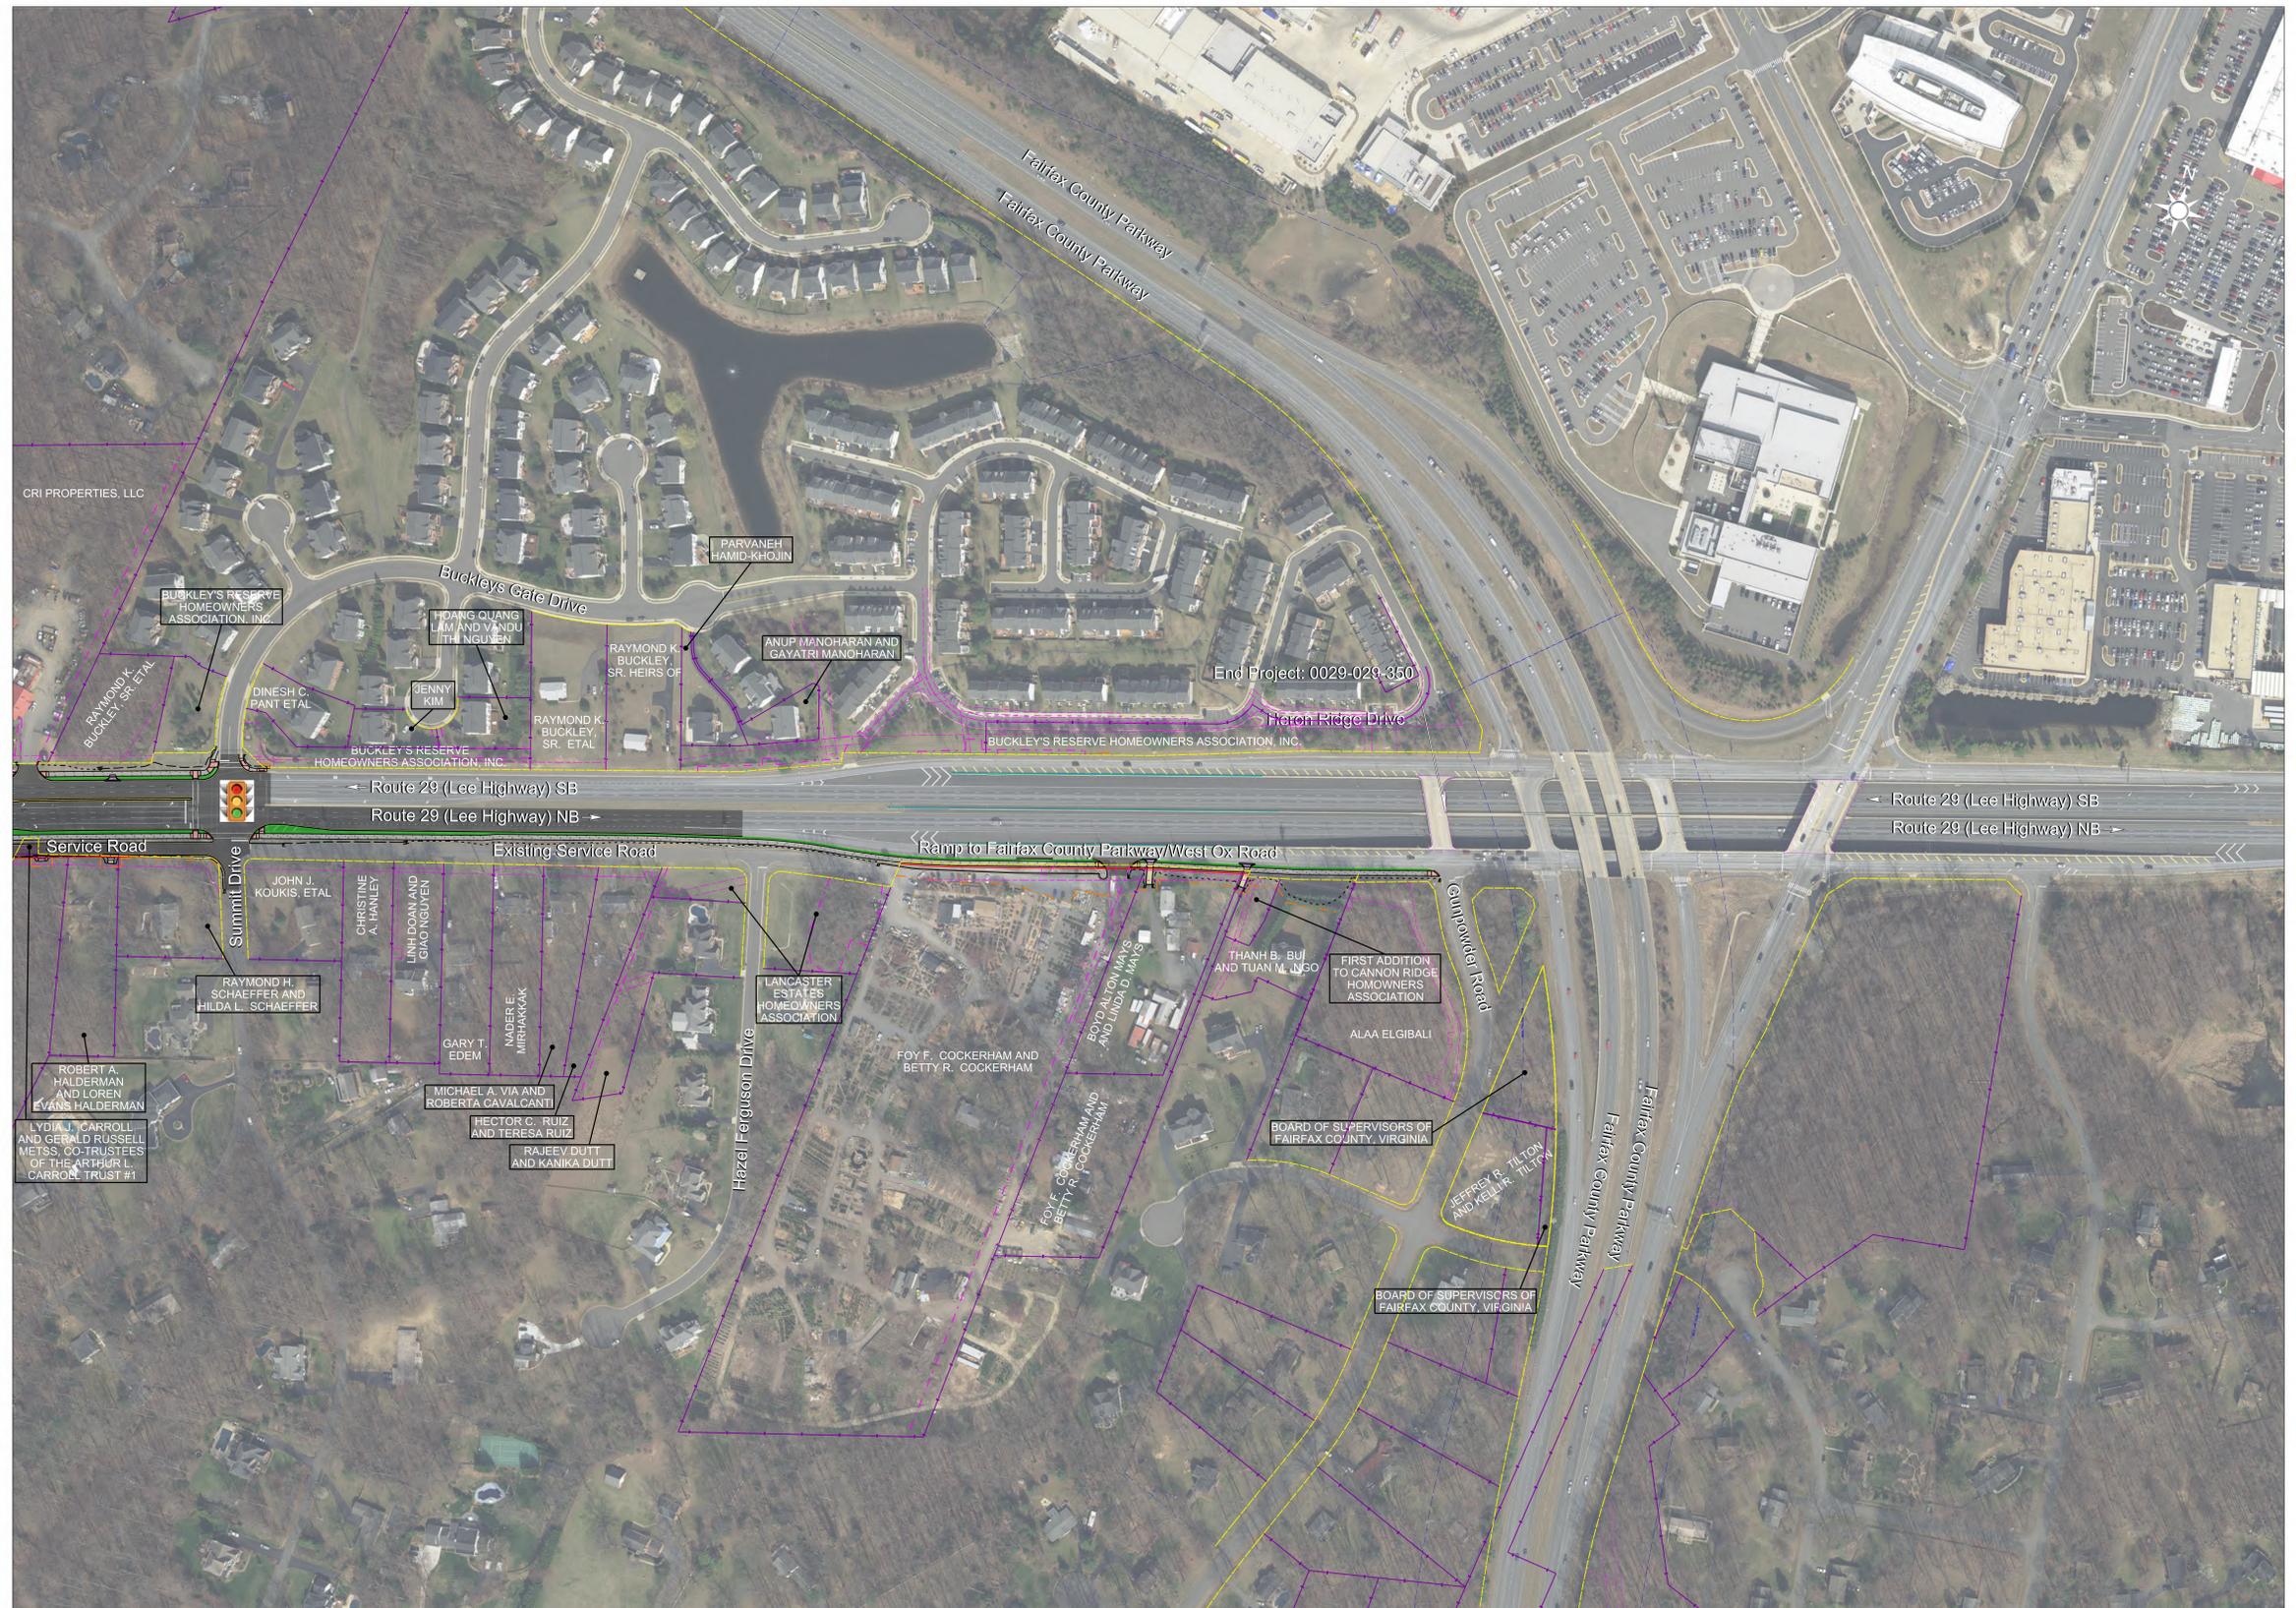

# Route 29 Lee Highway Widening Phase II

From: The Intersection of Union Mill Road (RTE 659)  
To: 0.45 Mi. East of Buckleys Gate Drive

## Typical Section

