
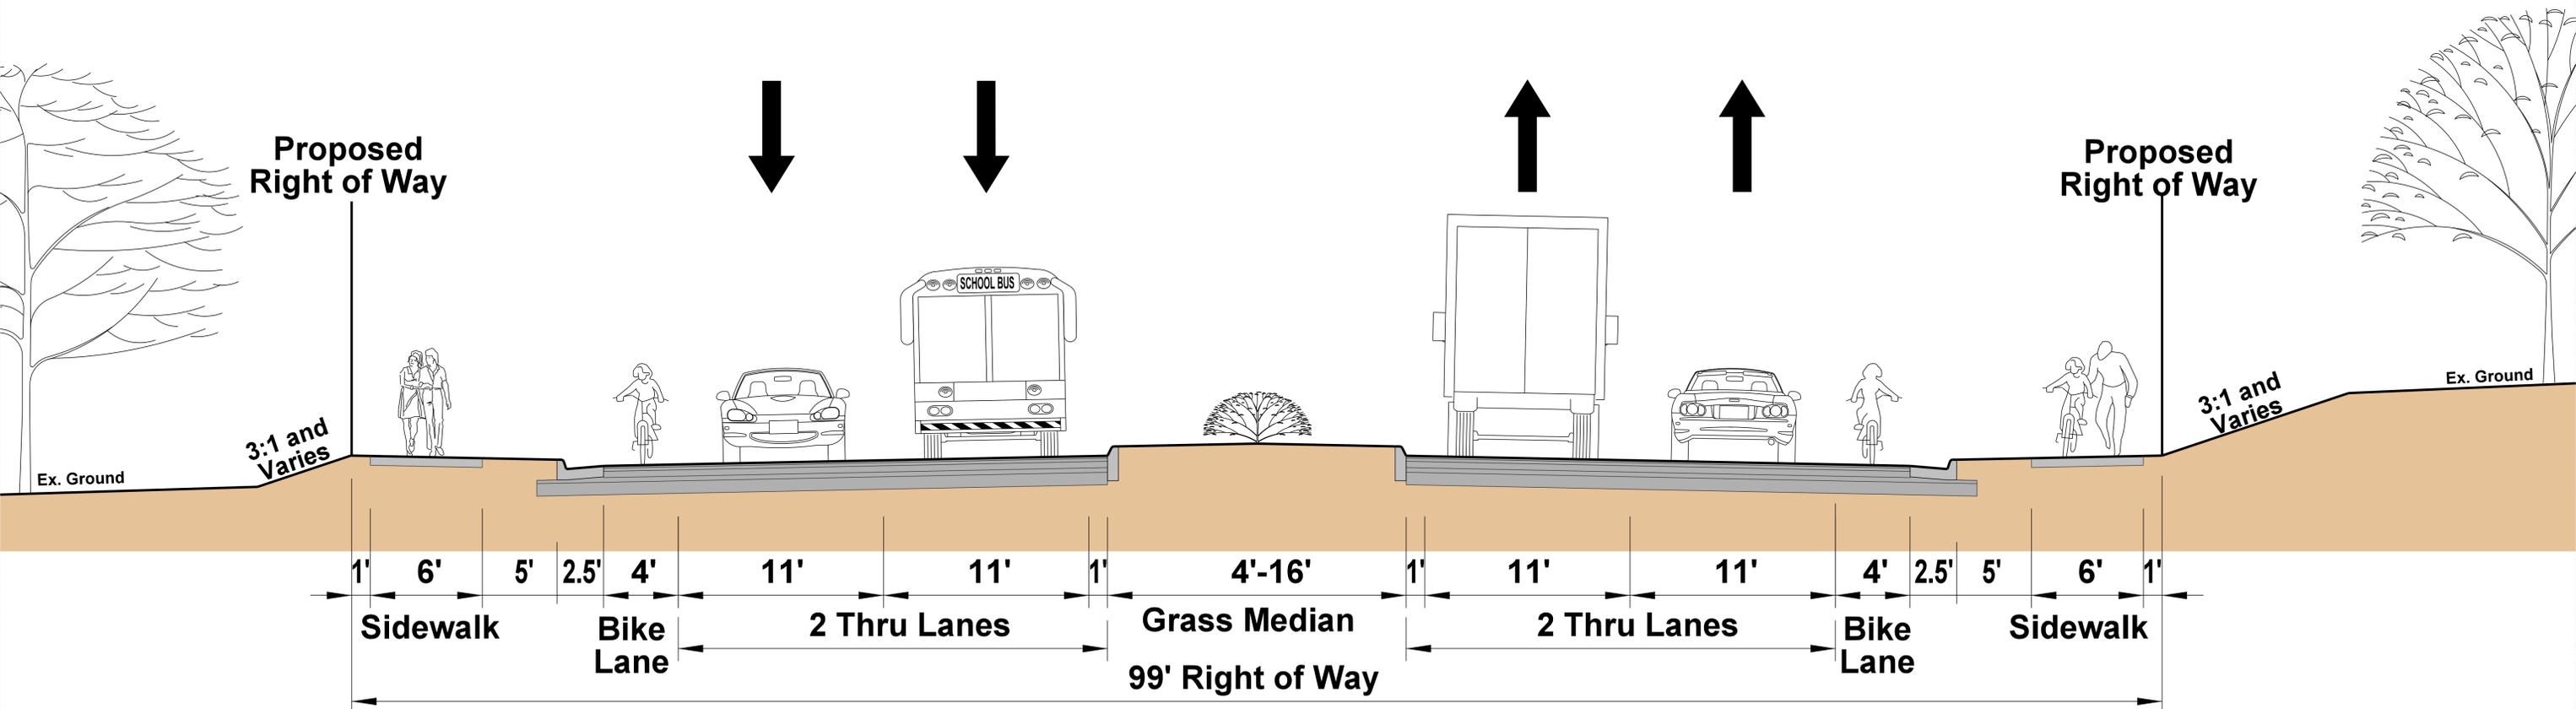


# Typical Section

## From Van Buren Street to Herndon Parkway 4 Lane Divided - On-Road Bike Lane

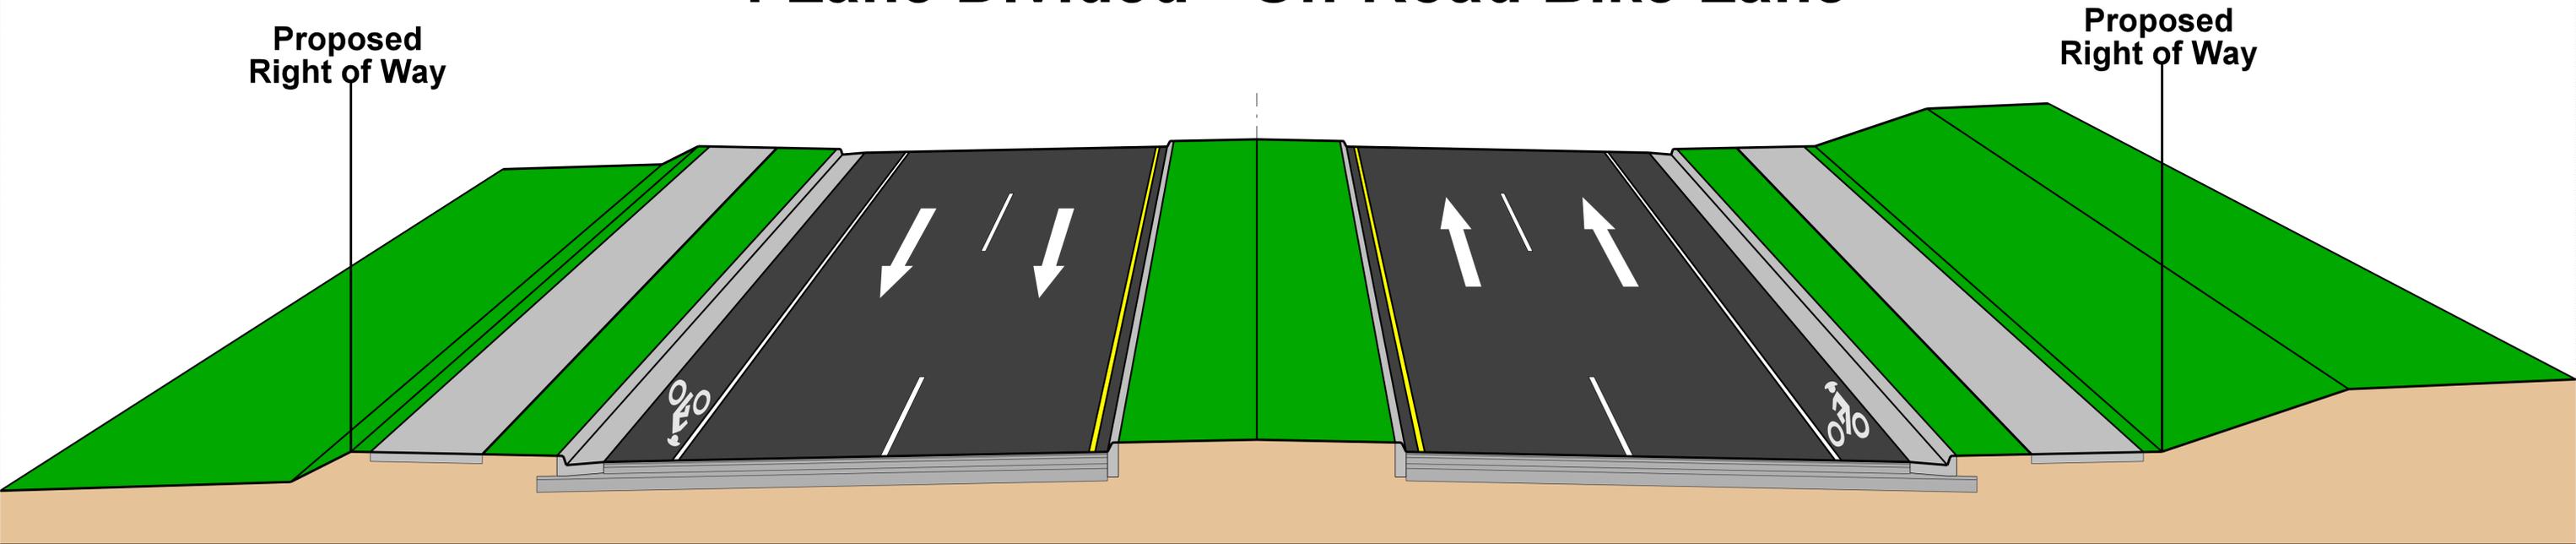

# East Elden Street Widening