
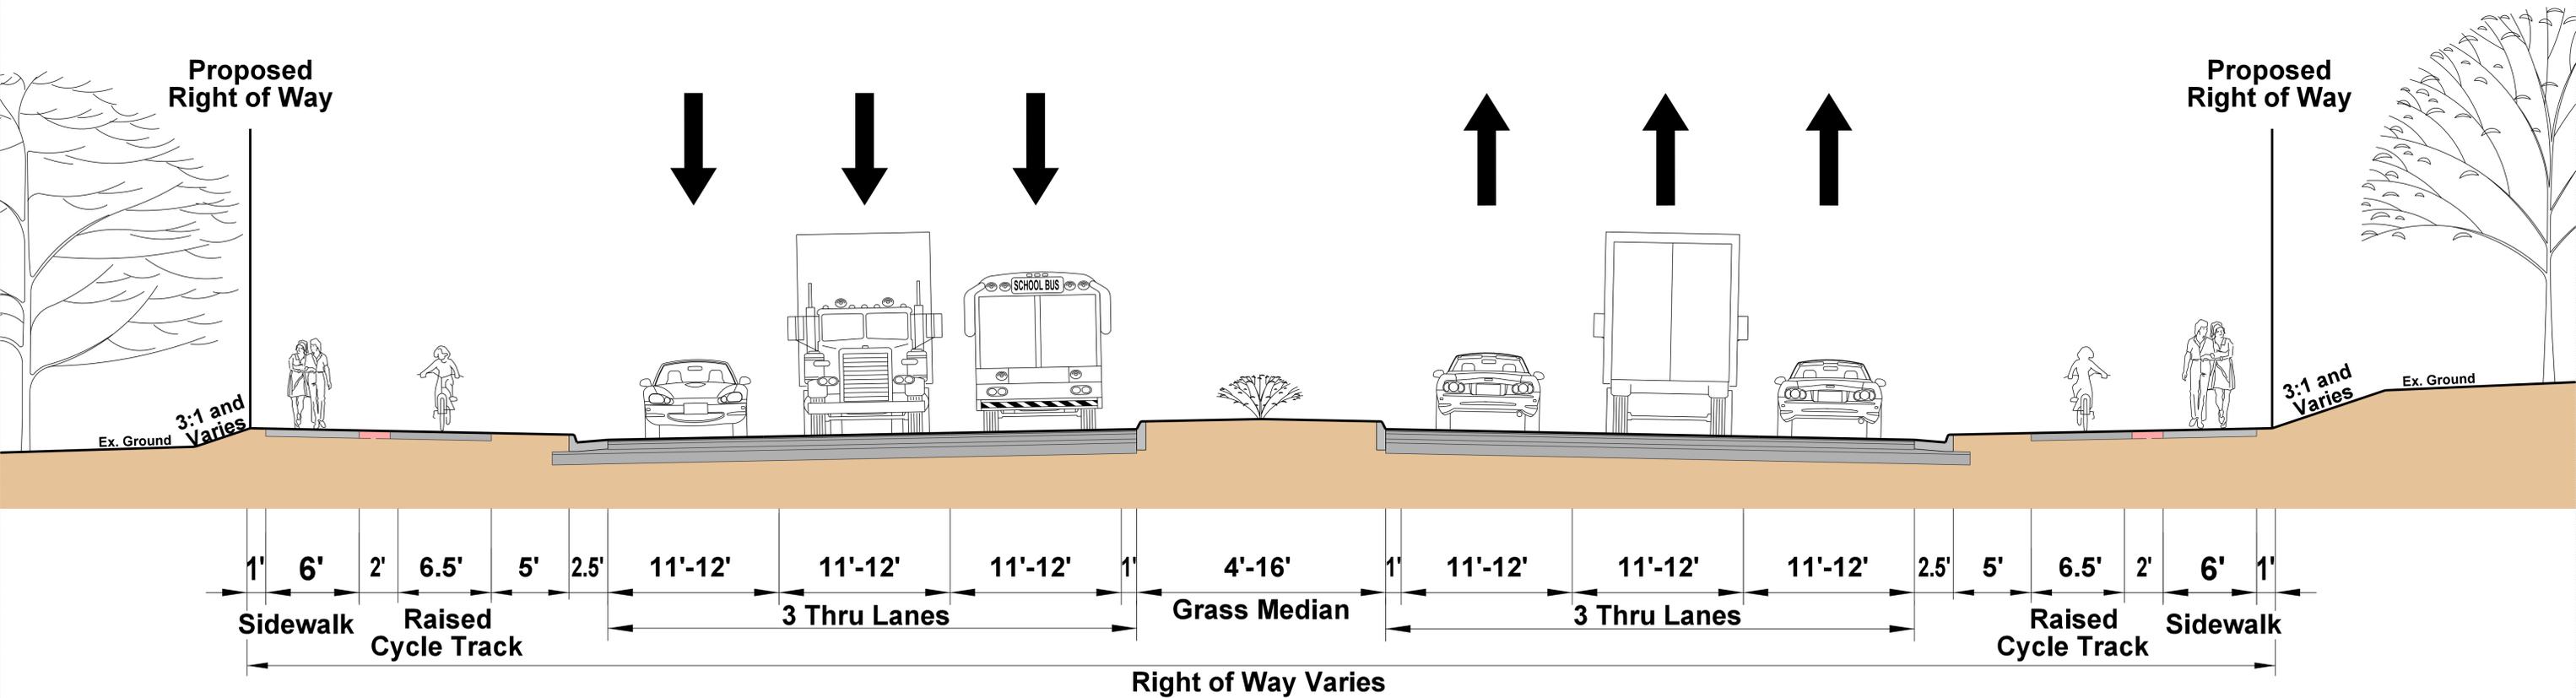


Typical Section

From Herndon Parkway to Fairfax County Parkway 6 Lane Divided with Raised Cycle Track

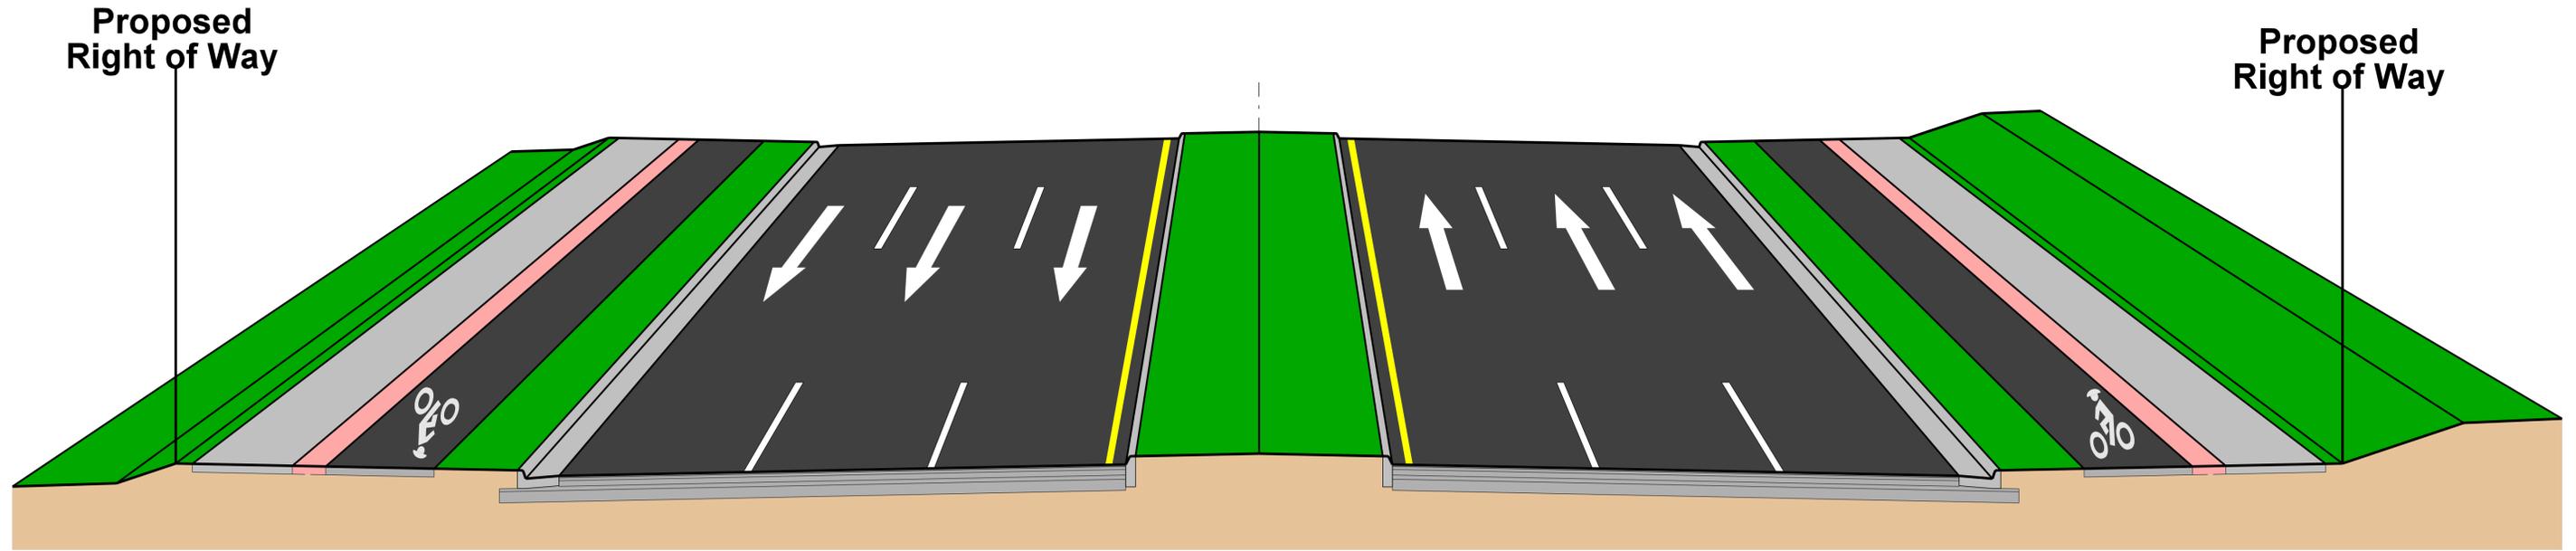

East Elden Street Widening