

# Concept 1 - Overall Plan


## Route 28 Corridor at Interstate 66 Conceptual Study

Project Location



Northern Virginia District  
Fairfax County, Virginia

North Arrow & Scale

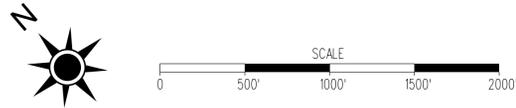

Legend

- Parks
- Resource Protection Area (RPA)
- Water Features (Streams, Rivers, Creeks)
- Historic Areas
- Proposed Roadways
- Proposed Bridges
- Existing Closed Movements
- Proposed Closed Movements / Pavement Demolition

Contact Information


Leonard (Bud) Siegel, P.E.  
Preliminary Engineering  
Virginia Department of Transportation  
4975 Alliance Drive  
Fairfax, Va 22030

Comments may also be sent to:  
Meeting\_Comments@VDOT.Virginia.gov  
(include "Route 28 / I66" in subject line)

Route 28 Corridor at Interstate 66 Conceptual Study  
Northern Virginia District

State Project Number 0066-029-016, P101  
UPC 103317  
Federal Project Number HSIP-066-1(345)

These plans are unfinished and unapproved and are not to be used for any type of construction or the acquisition of right of way. Additional easements for utility relocations may be required beyond the proposed right-of-way shown on these plans.

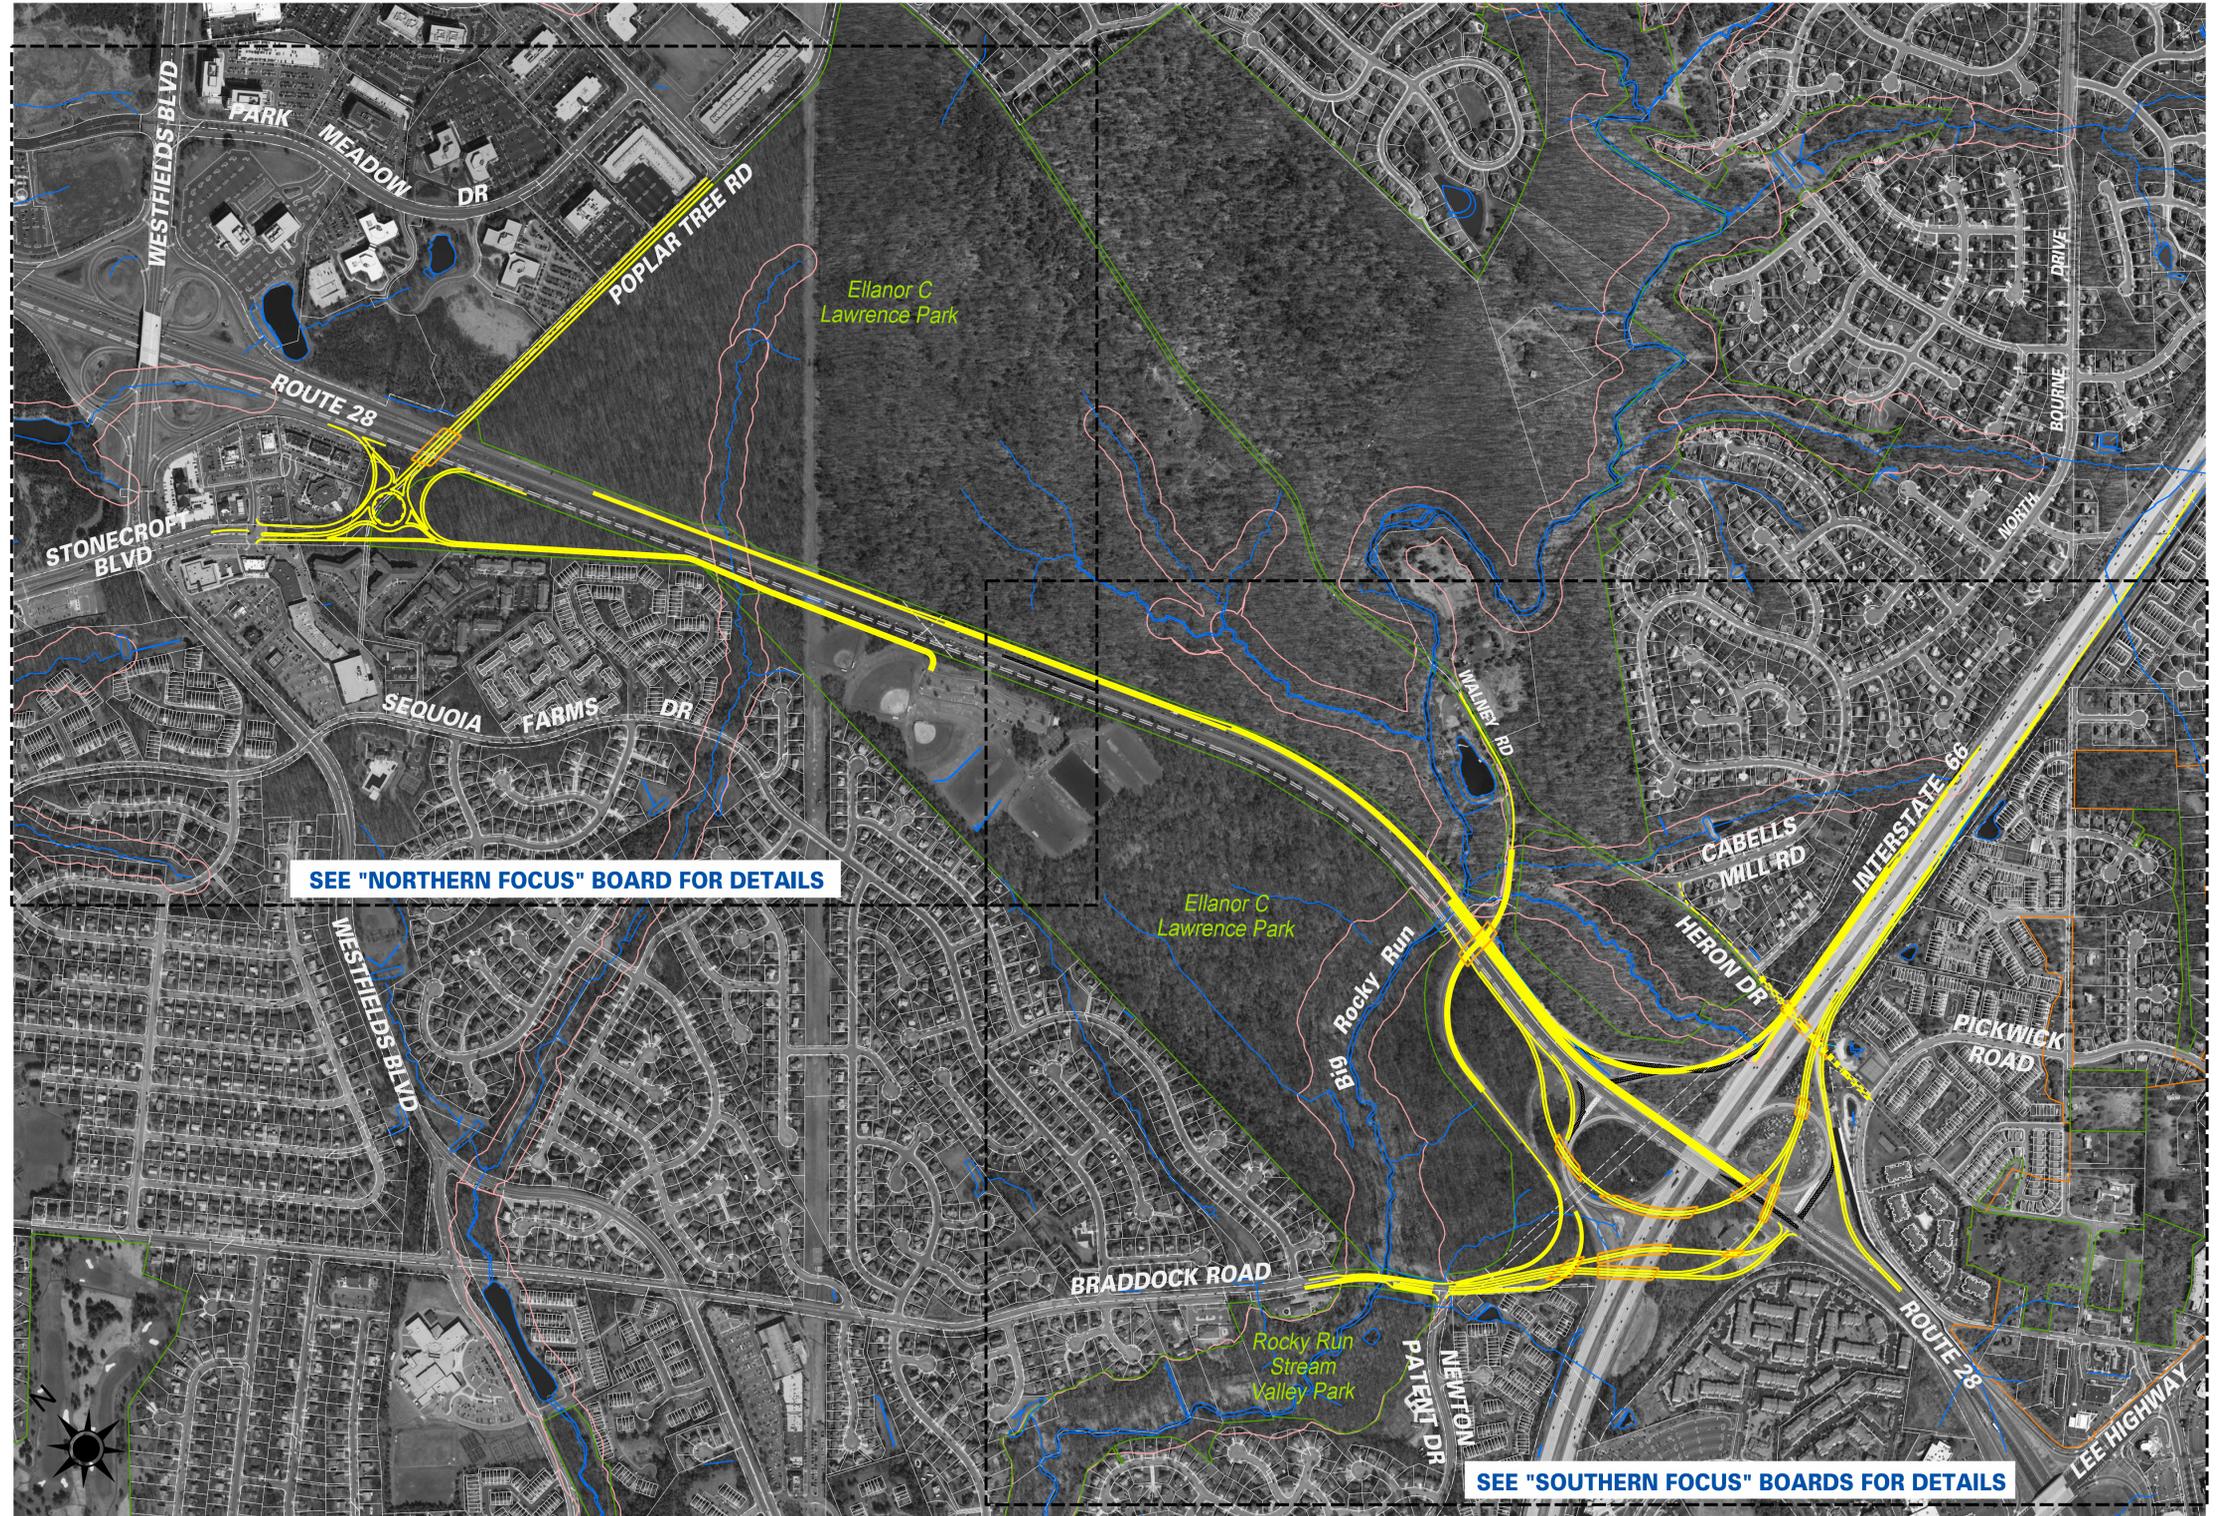

SEE "NORTHERN FOCUS" BOARD FOR DETAILS

SEE "SOUTHERN FOCUS" BOARDS FOR DETAILS

# Concept 2 - Overall Plan


## Route 28 Corridor at Interstate 66 Conceptual Study

Project Location



Northern Virginia District  
Fairfax County, Virginia

North Arrow & Scale

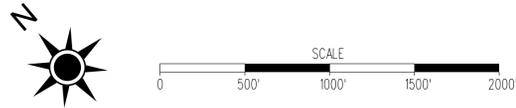

Legend

- Parks
- Resource Protection Area (RPA)
- Water Features (Streams, Rivers, Creeks)
- Historic Areas
- Proposed Roadways
- Proposed Bridges
- Existing Closed Movements
- Proposed Closed Movements / Pavement Demolition

Contact Information


Leonard (Bud) Siegel, P.E.  
Preliminary Engineering  
Virginia Department of Transportation  
4975 Alliance Drive  
Fairfax, Va 22030

Comments may also be sent to:  
Meeting\_Comments@VDOT.Virginia.gov  
(include "Route 28 / I66" in subject line)

Route 28 Corridor at Interstate 66 Conceptual Study  
Northern Virginia District

State Project Number 0066-029-016, P101  
UPC 103317  
Federal Project Number HSIP-066-1(345)

These plans are unfinished and unapproved and are not to be used for any type of construction or the acquisition of right of way. Additional easements for utility relocations may be required beyond the proposed right-of-way shown on these plans.

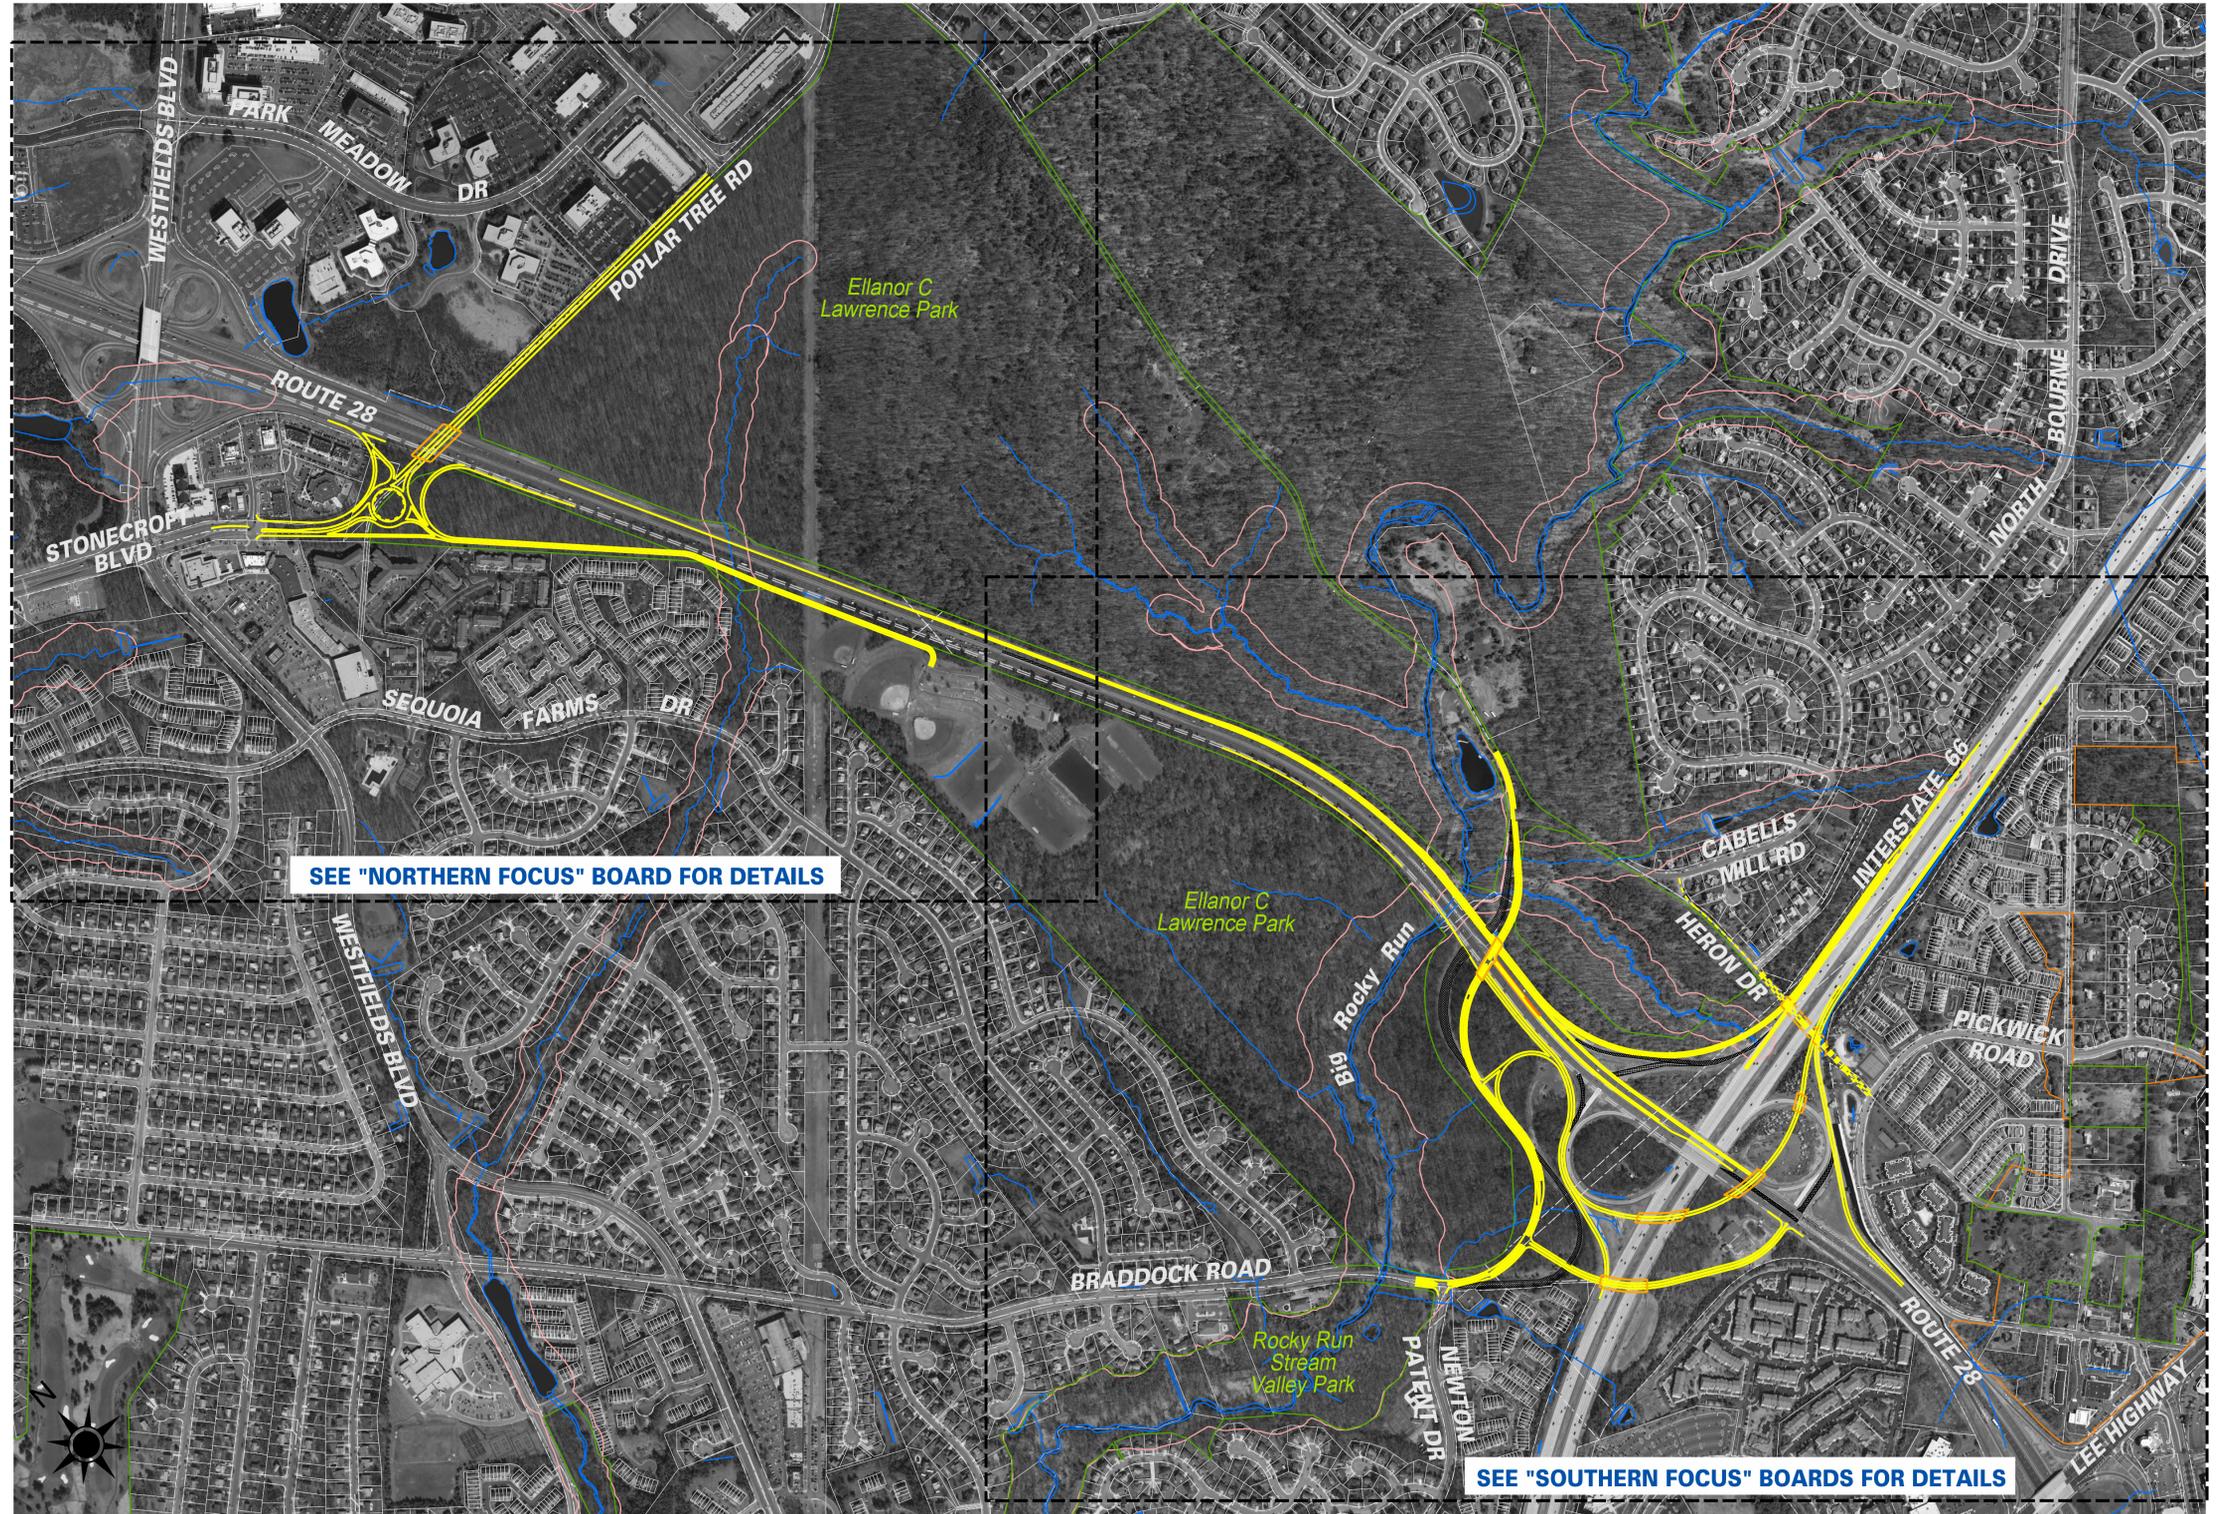

SEE "NORTHERN FOCUS" BOARD FOR DETAILS

SEE "SOUTHERN FOCUS" BOARDS FOR DETAILS