


DESIGN PUBLIC HEARING MARCH 24, 2011 PRINCE WILLIAM COUNTY ROUTE 123 (GORDON BLVD) INTERCHANGE AT ROUTE 1 (JEFFERSON DAVIS HWY) ALTERNATIVE "A" (DAWSON BEACH RD FULL ACCESS AT ROUTE 1)

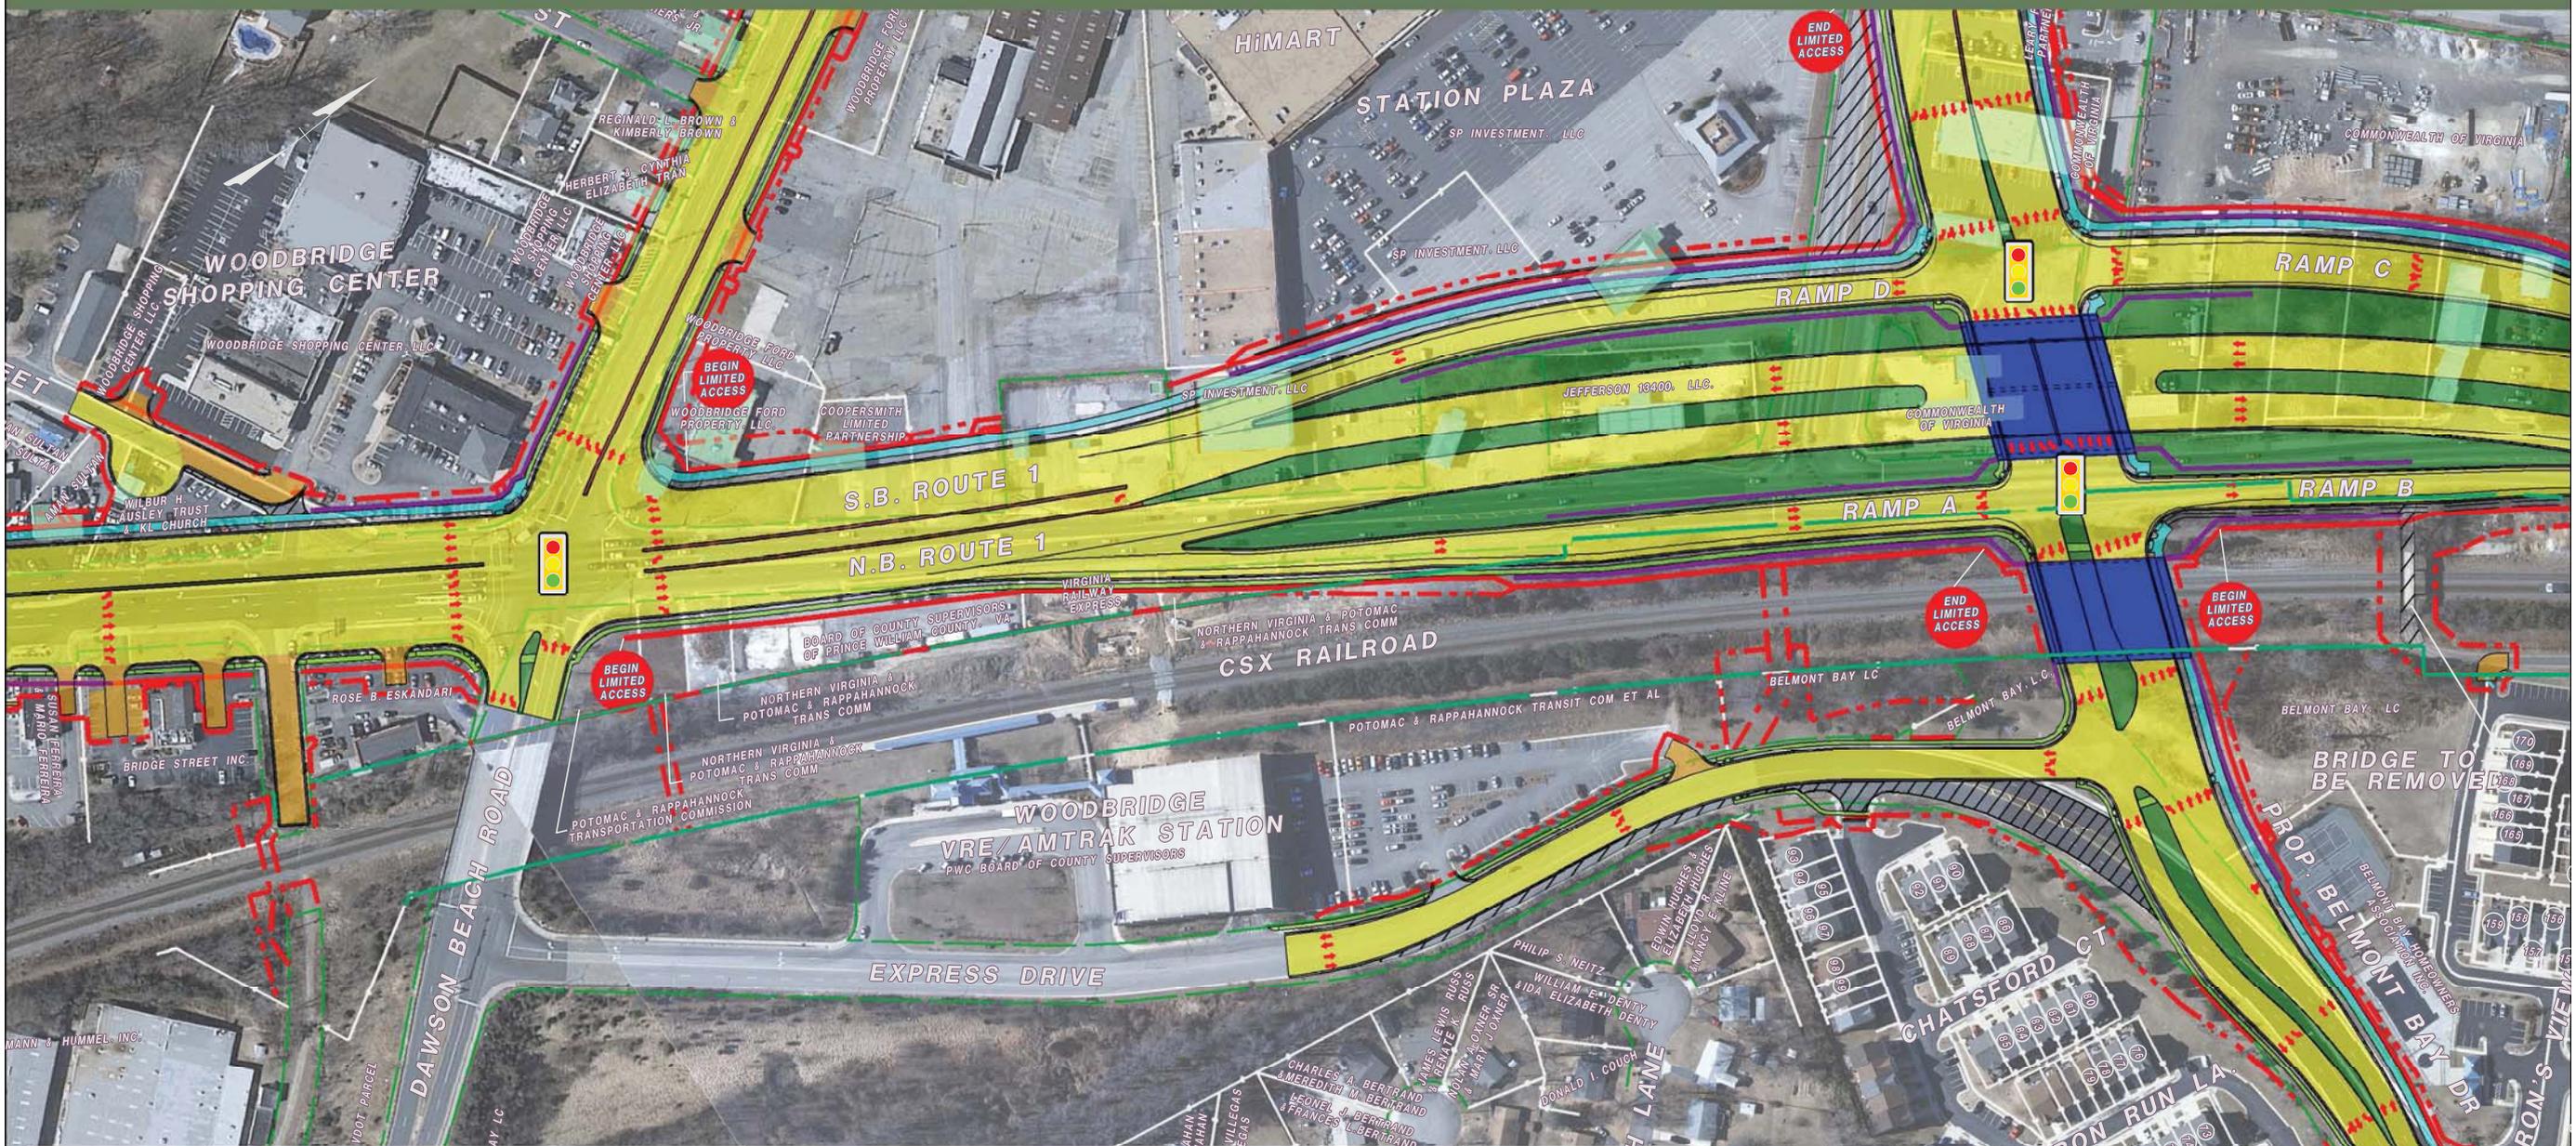

LEGEND	
CSXT RR RIGHT-OF-WAY	
EXISTING RIGHT-OF-WAY	
FLOOD PLAIN	
PROPOSED ROADWAY	
PROPOSED ENTRANCE	
PROPOSED RIGHT-OF-WAY	
PROPOSED EASEMENT	
PROPOSED BRIDGE	
PROPOSED CONCRETE MEDIAN	
PROPOSED GRASS MEDIAN	
PROPOSED SIDEWALK	
PROPOSED SHARED USE PATH	
PROPOSED RETAINING WALL	
PROPOSED SIGNAL	
IMPACTED BUILDING	
DATE OF AERIAL: 2010	

ADDITIONAL EASEMENTS FOR UTILITY RELOCATIONS MAY BE REQUIRED BEYOND THE PROPOSED RIGHT-OF-WAY SHOWN ON THESE PLANS.

THESE PLANS ARE UNFINISHED AND UNAPPROVED AND ARE NOT TO BE USED FOR ANY TYPE OF CONSTRUCTION OR THE ACQUISITION OF RIGHT OF WAY.

SCALE
0 100' 200'

STATE PROJECT 0123-076-F29
FEDERAL PROJECT STP-111-1(114)
FROM: 0.512 MI. S. OF OCCOQUAN ROAD
TO: 0.114 MI. N. OF ANNAPOLIS WAY

