


# Typical Sections

## George Washington Blvd. (Rte. 1050) Overpass Construction




**TYPICAL SECTIONS**


ROUTE 1050  
 GEORGE WASHINGTON BLVD.  
 OVERPASS CONSTRUCTION  
 URBAN COLLECTOR (GS-7) 40 MPH Min. Design Speed

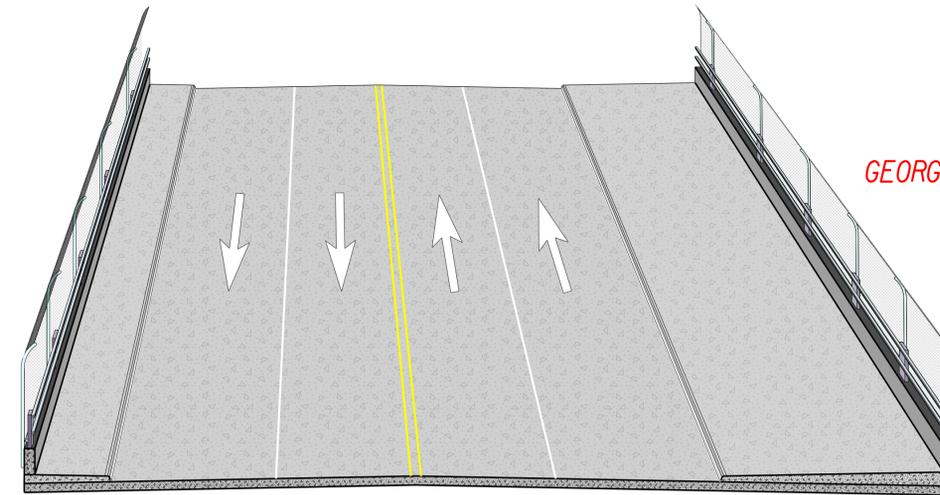

GEORGE WASHINGTON BLVD. BRIDGE OVER RTE.7  
 STA 15+80.00 TO STA 18+83.75

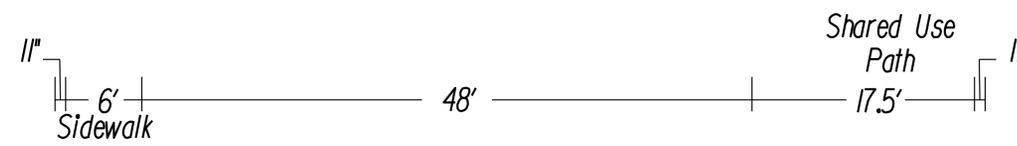

GEORGE WASHINGTON BOULEVARD SECTION with RETAINING WALL

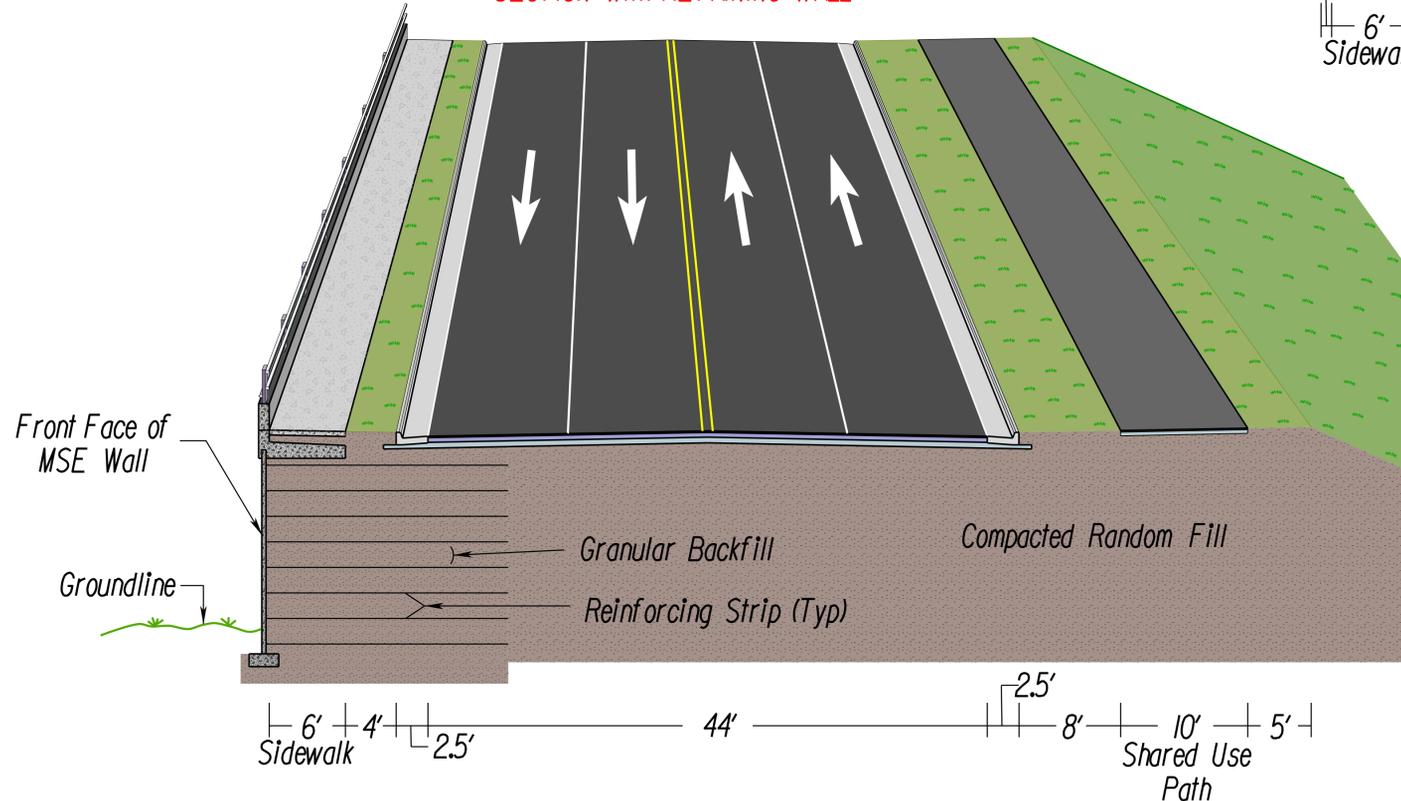

GEORGE WASHINGTON BOULEVARD ROADWAY SECTION

