

SURVEYED BY: NXL (804) 644-4600
 SUPERVISED BY: Steve McNeely, (804) 524-6152
 DESIGNED BY: The Louis Berger Group, Inc. (804) 225-0348


PHASE 1 DETOUR ROUTES AND SIGNAGE

FOR CLOSURE OF CONNECTIONS A AND B




UNLESS OTHERWISE APPROVED
 OR DIRECTED BY THE ENGINEER,
 THE CONTRACTOR SHALL PLAN
 AND PROSECUTE THE WORK IN
 ACCORDANCE WITH THE FOLLOWING:

DESIGN FEATURES RELATING TO CONSTRUCTION
 OR TO REGULATION AND CONTROL OF TRAFFIC
 MAY BE SUBJECT TO CHANGE AS DEEMED
 NECESSARY BY THE DEPARTMENT

REVISED	FHWA REGION	STATE	FEDERAL AID PROJECT	ROUTE	STATE PROJECT	SHEET NO.
	3	VA		147	0147-043-103, C-501	1K(2)

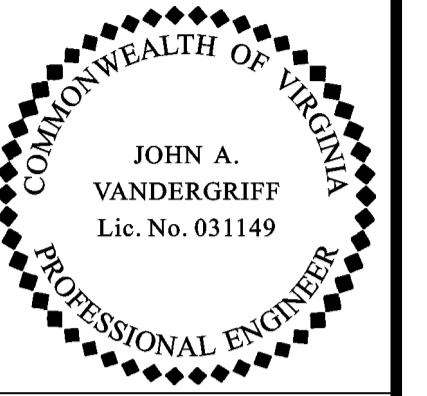

The Louis Berger Group, Inc.
 Richmond, Virginia
 ROADWAY ENGINEER

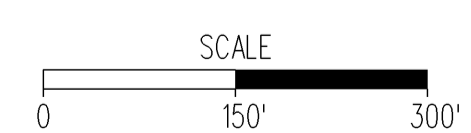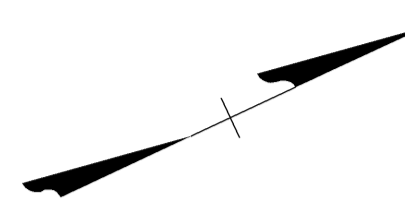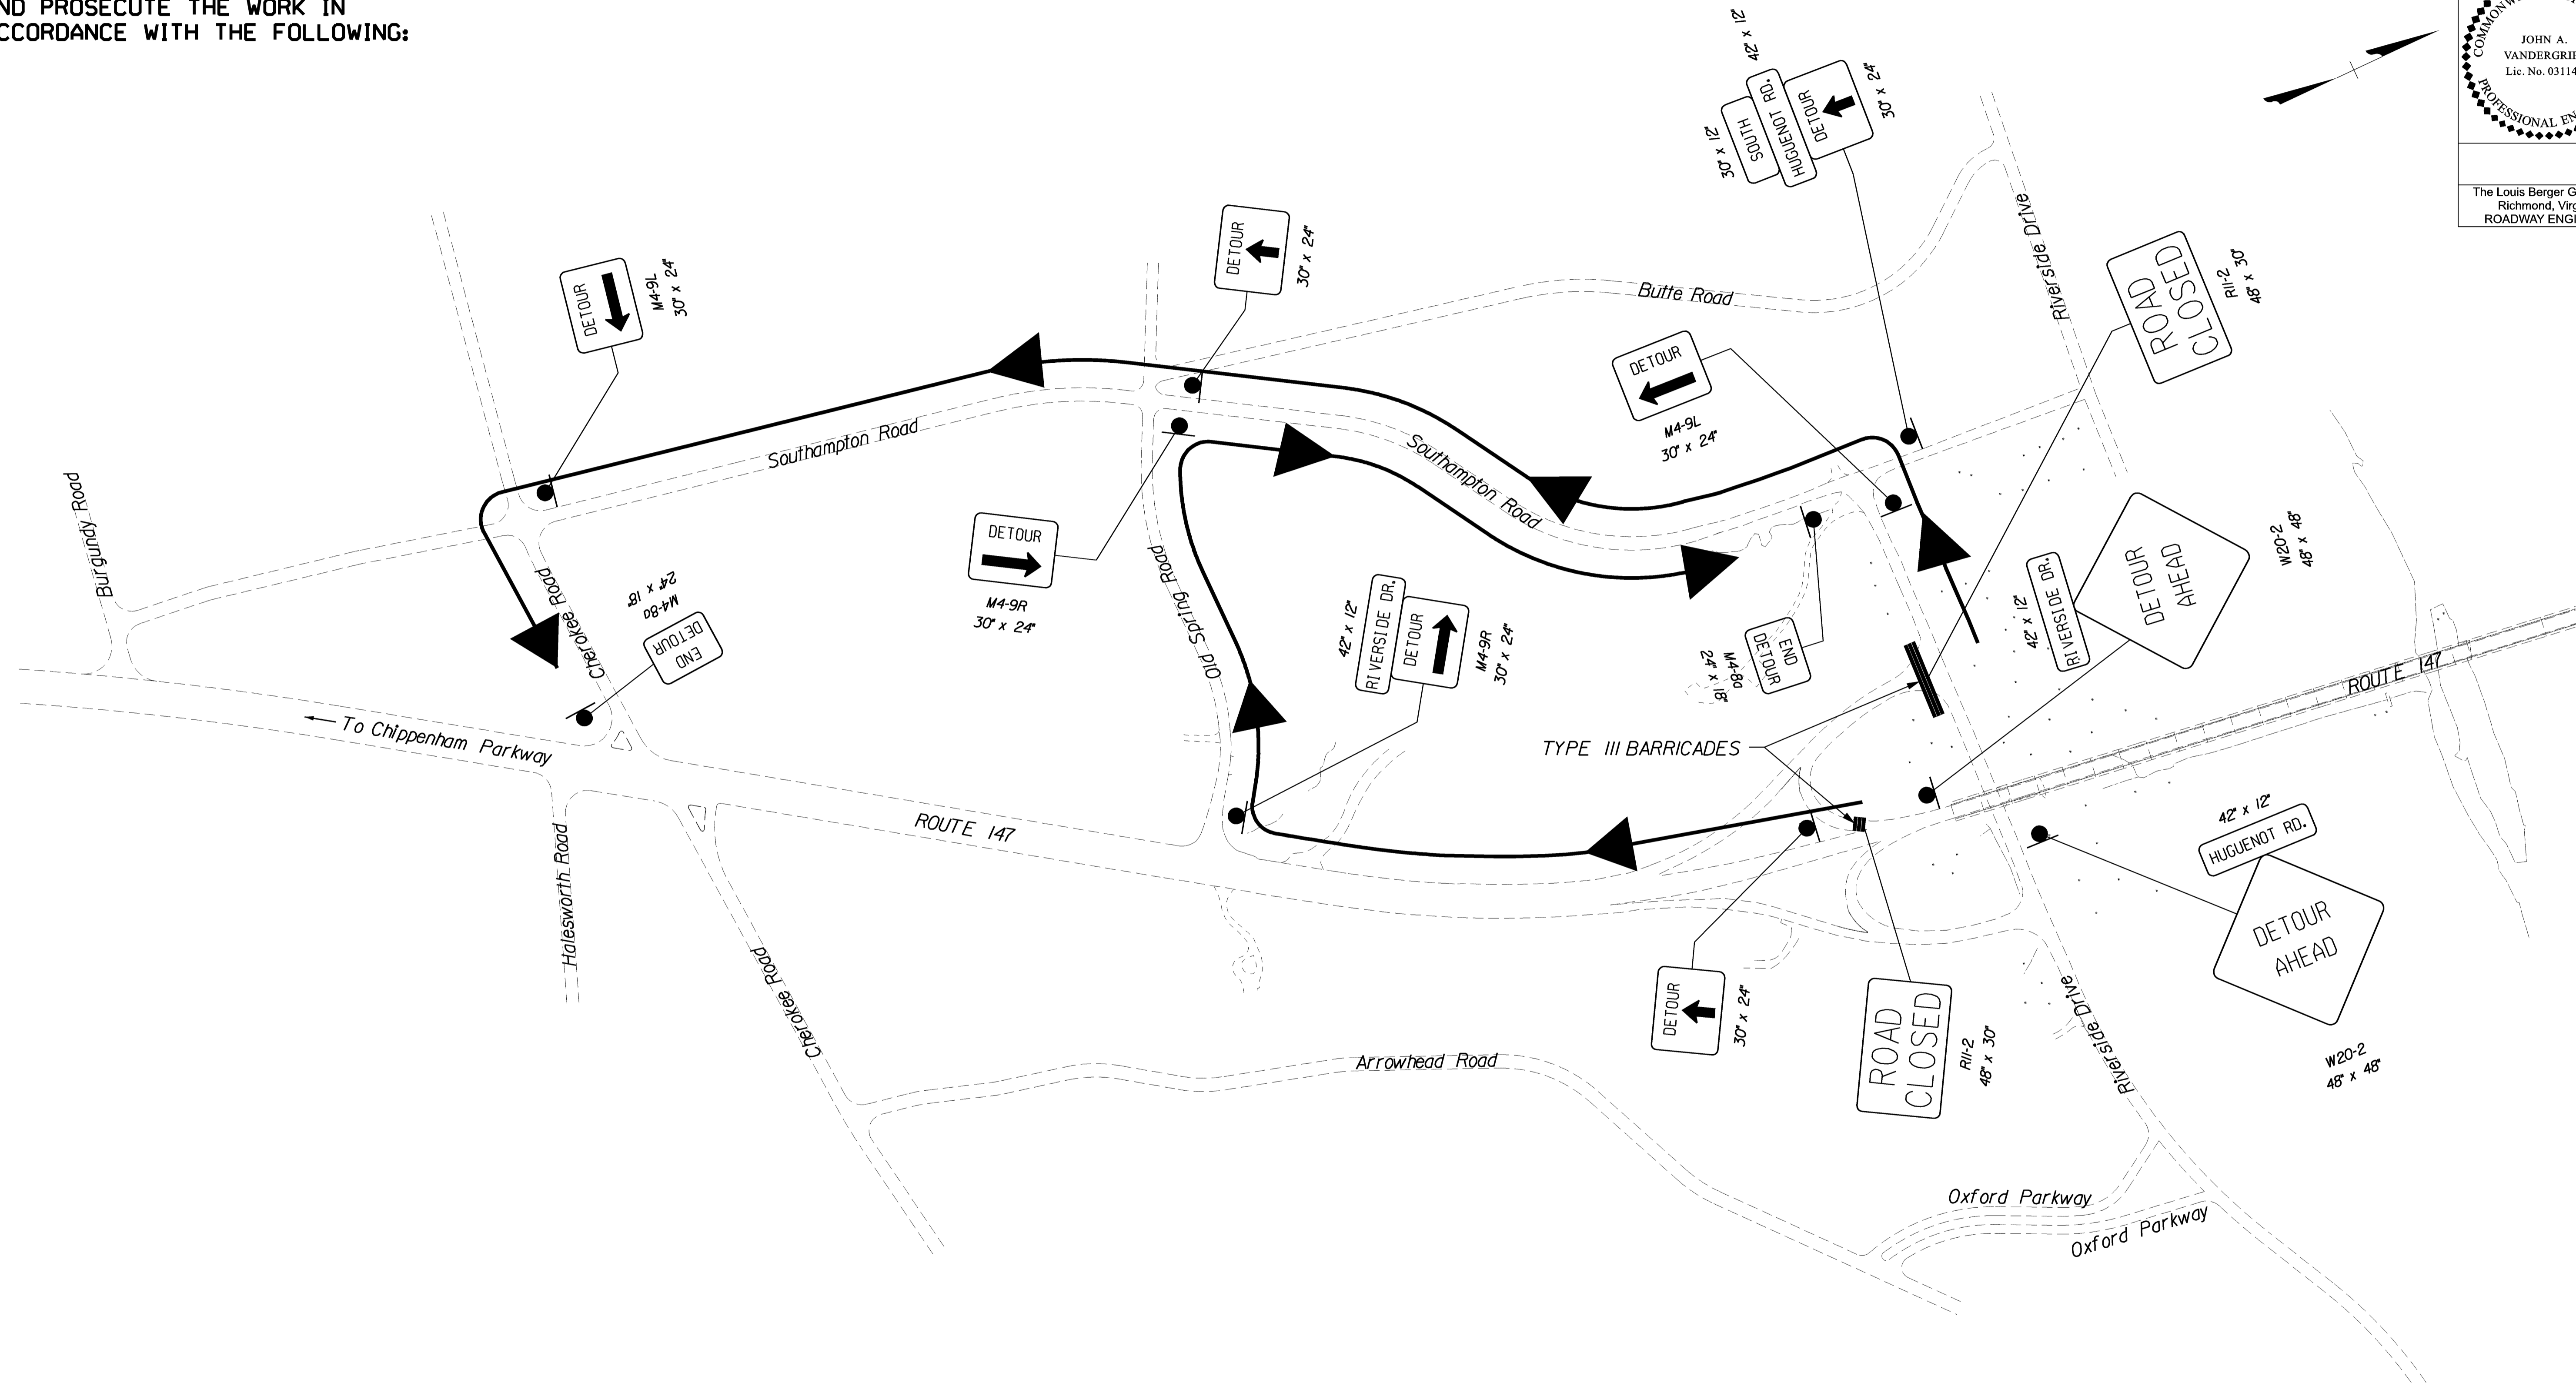

PRINTED: 5/17/2010 11:45:03

PLAN NO.	PROJECT	FILE NO.	SHEET NO.
A	0147-043-103		1K(2)