



TYPICAL ROADWAY SECTIONS

RTE 11

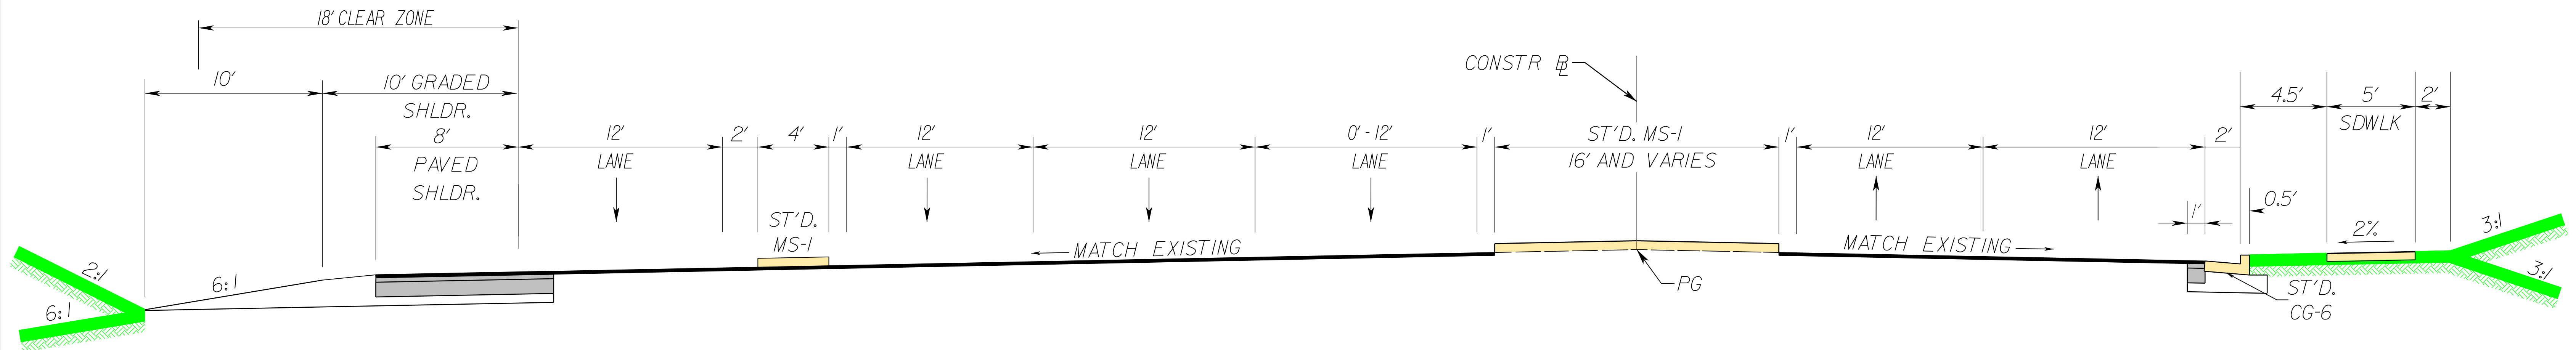

STA. 18+50.00 TO STA. 27+25.00

RTE 220

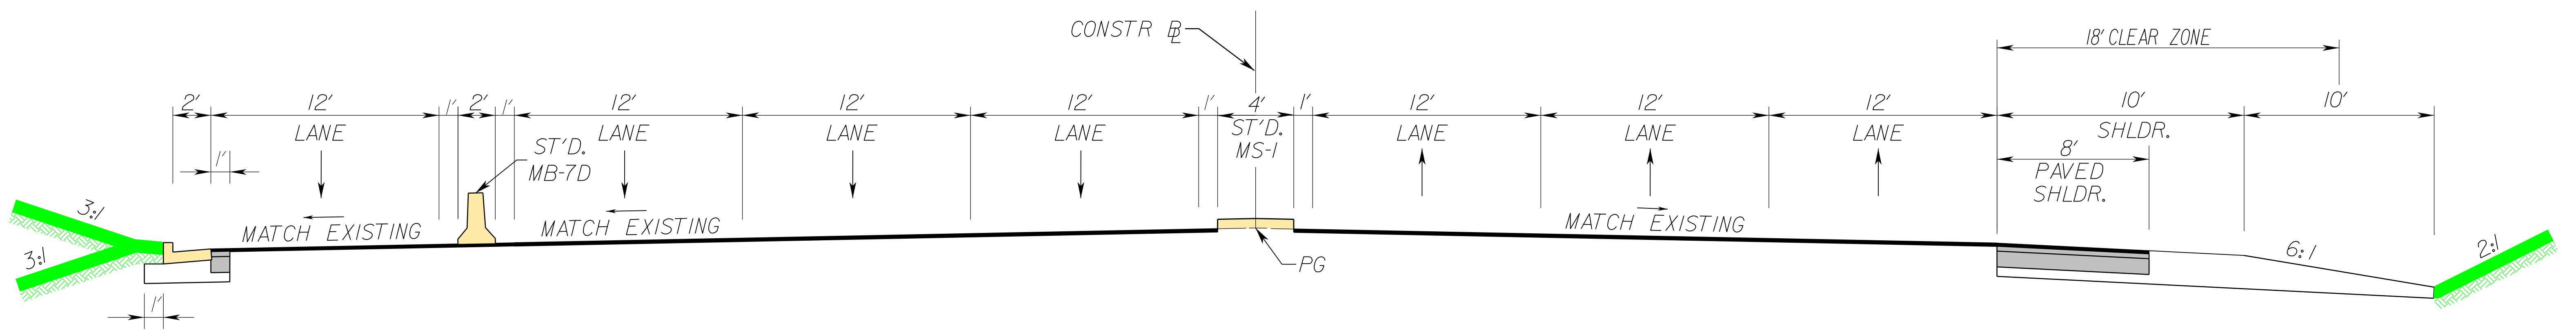

STA. 11+50.00 TO STA. 13+50.00