


# TYPICAL ROADWAY SECTIONS

EXIT RAMP 150B / ENTRANCE RAMP TO NB I-81

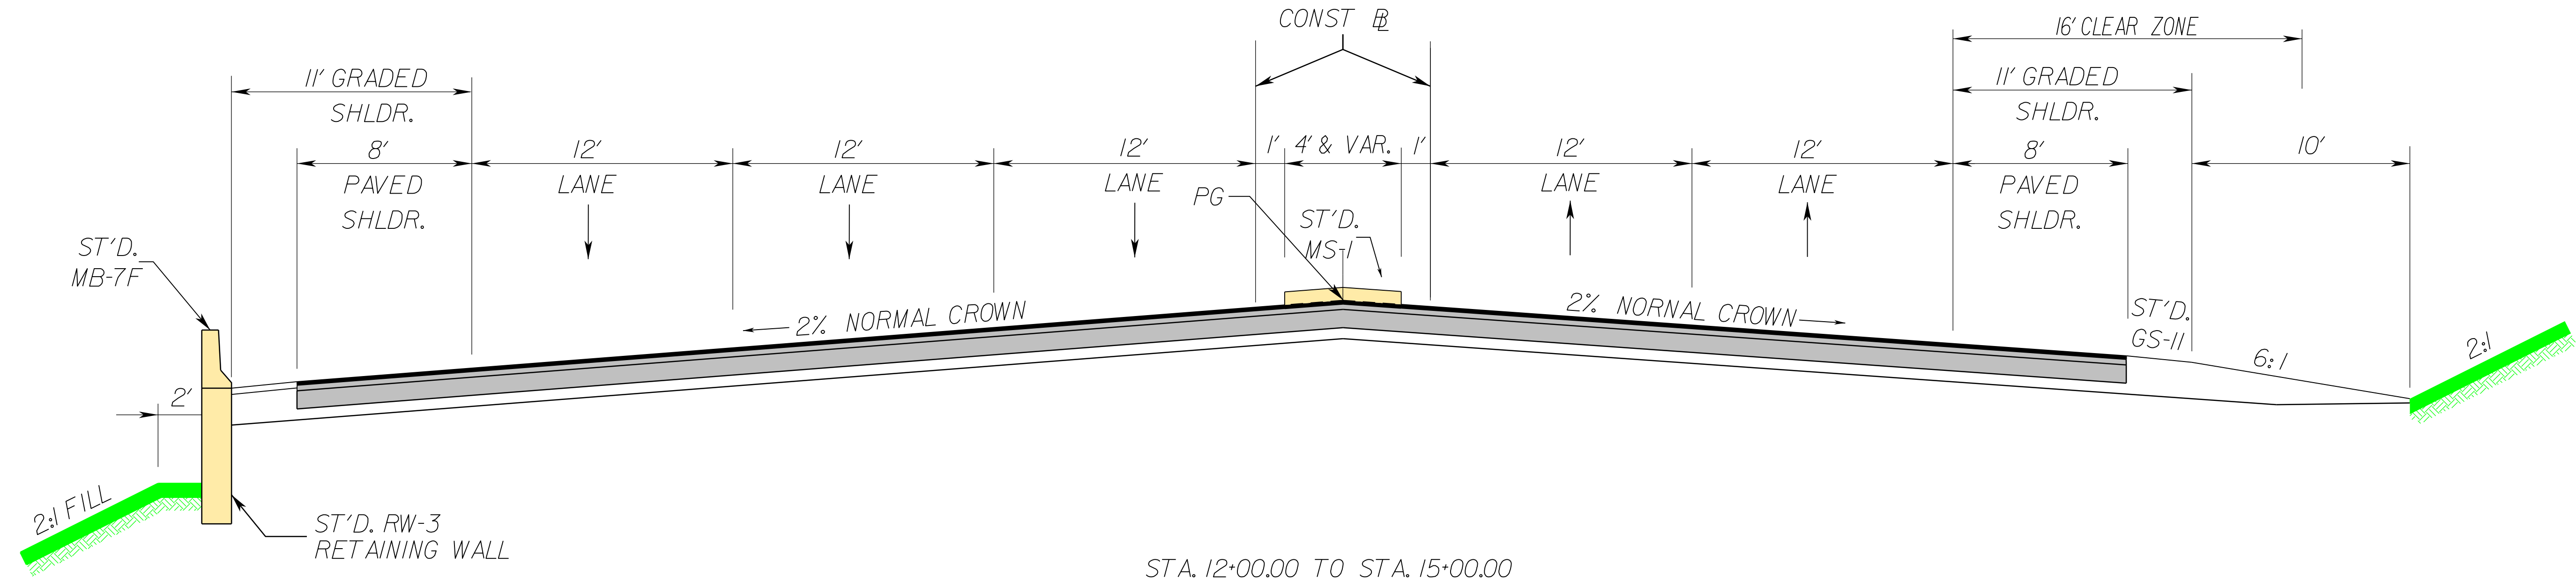

GATEWAY CROSSING

