



Longhill Road Roundabout

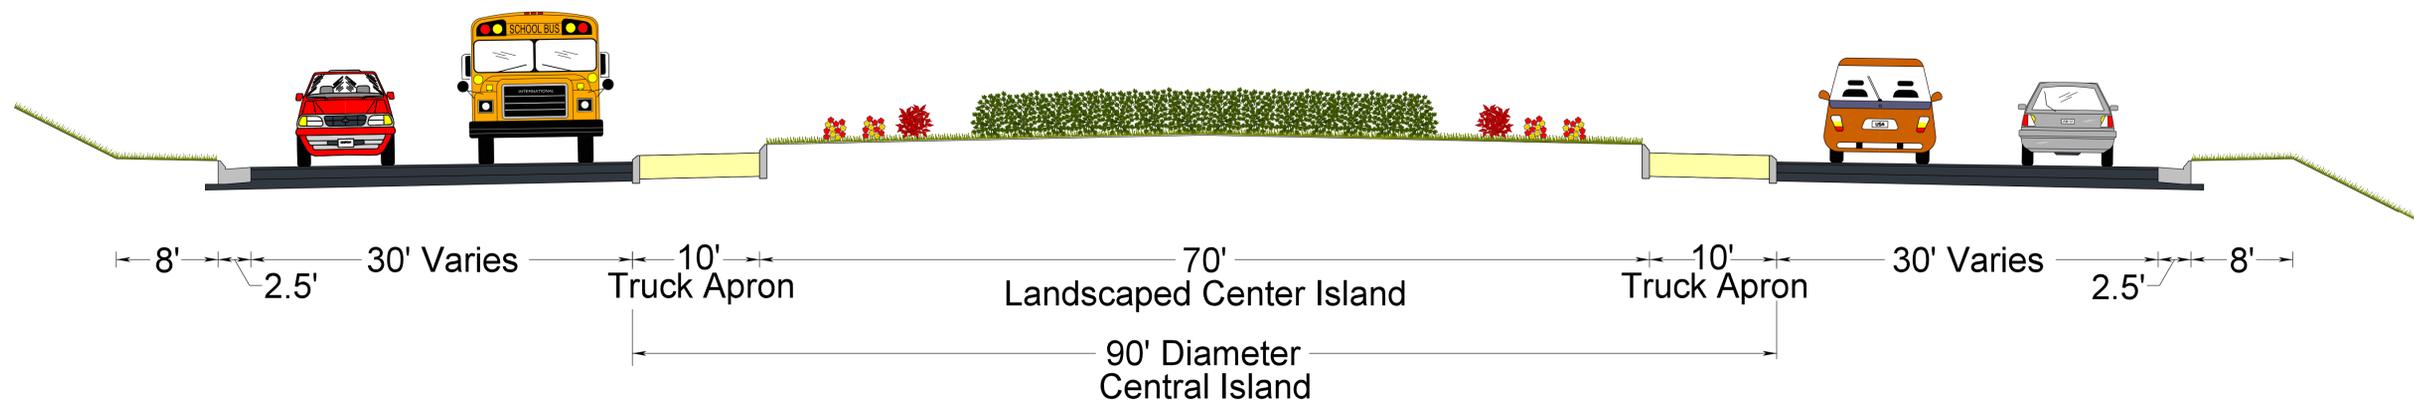

Two Lane Section

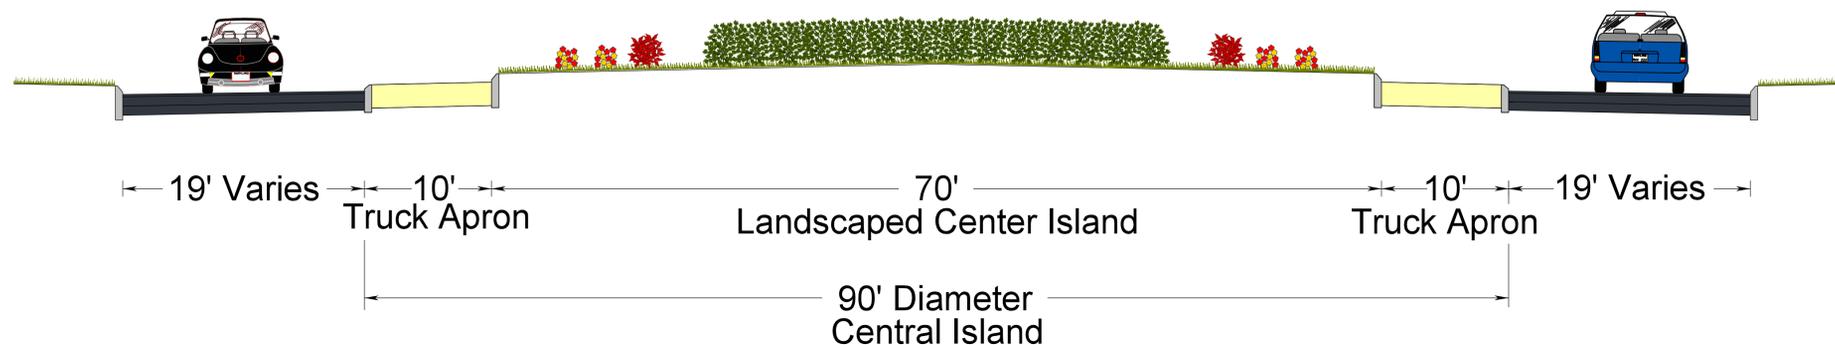

One Lane Section