



BUILD ALTERNATIVE 1

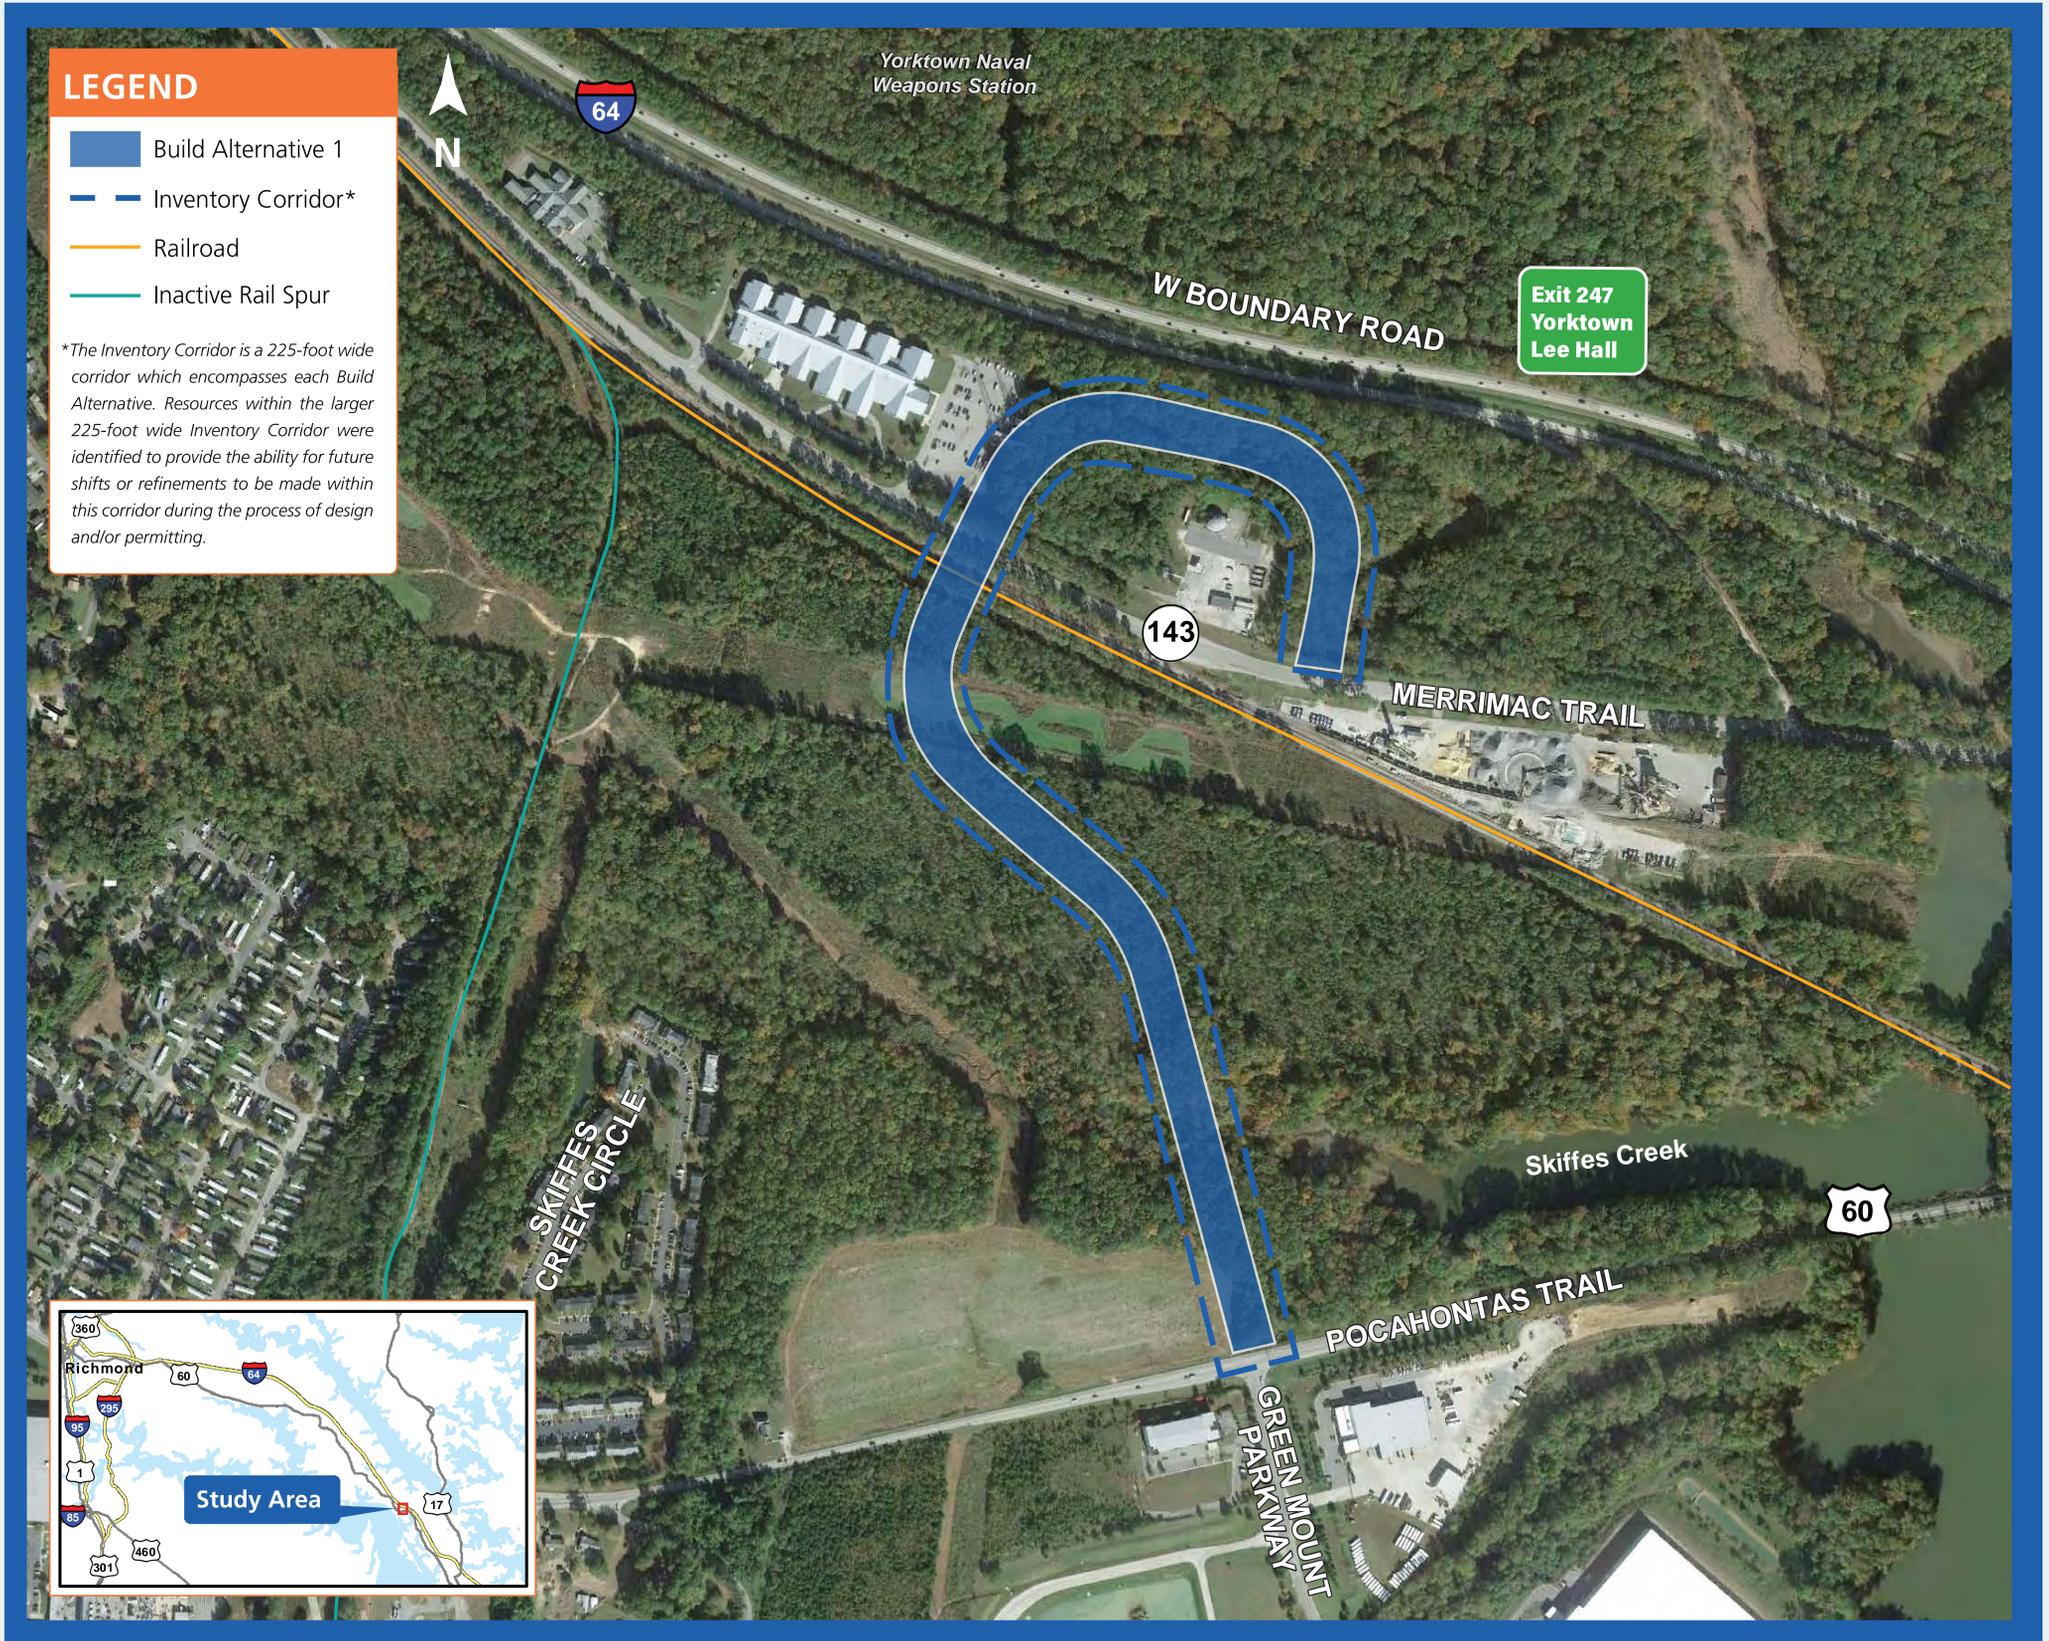

This Build Alternative retained for detailed analysis is described in the Environmental Assessment and may be identified as the preferred alternative advanced to design.

Located approximately halfway between the existing connections from US 60 to VA 143 and provides a new connection for local traffic, trucks, and emergency evacuation.

Planning Level Typical Section

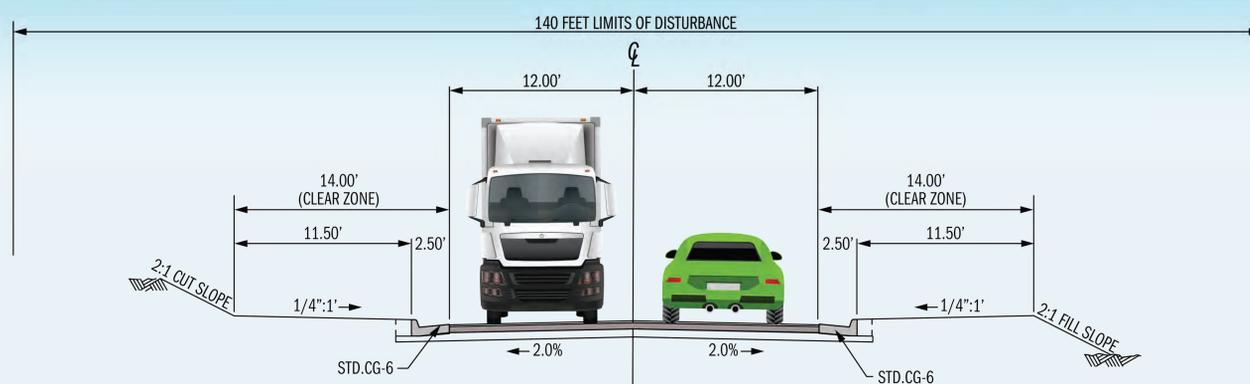

Typical Section developed for planning purposes only.