



### ROUTE 1 - JEFFERSON DAVIS HIGHWAY


35 MPH Min. Design Speed

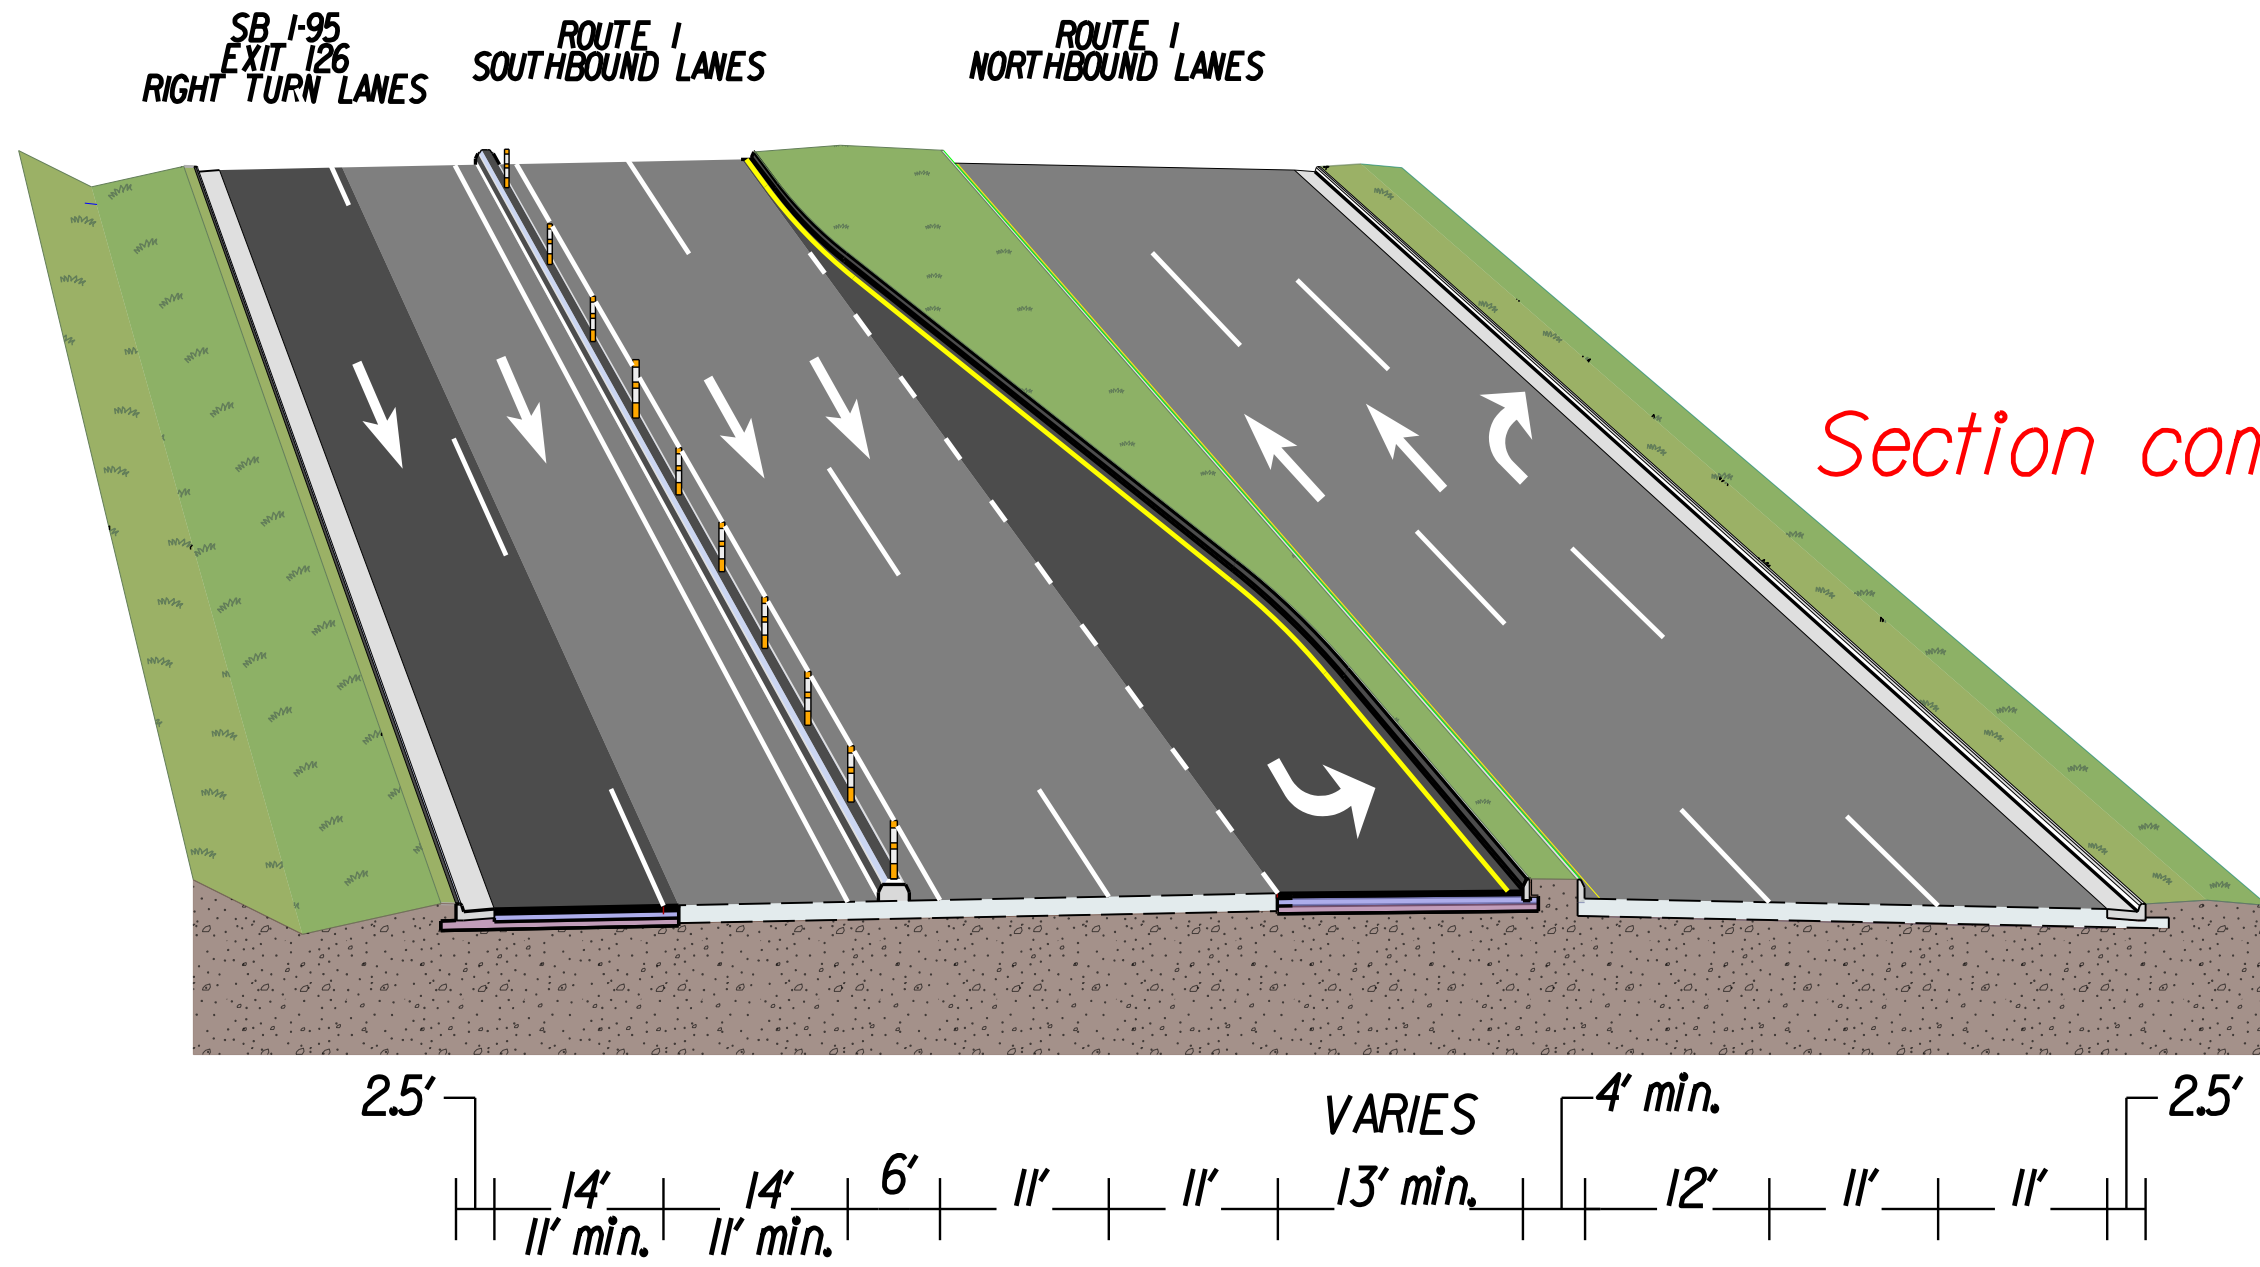

Section combined with Ramp C Right Turn Lanes

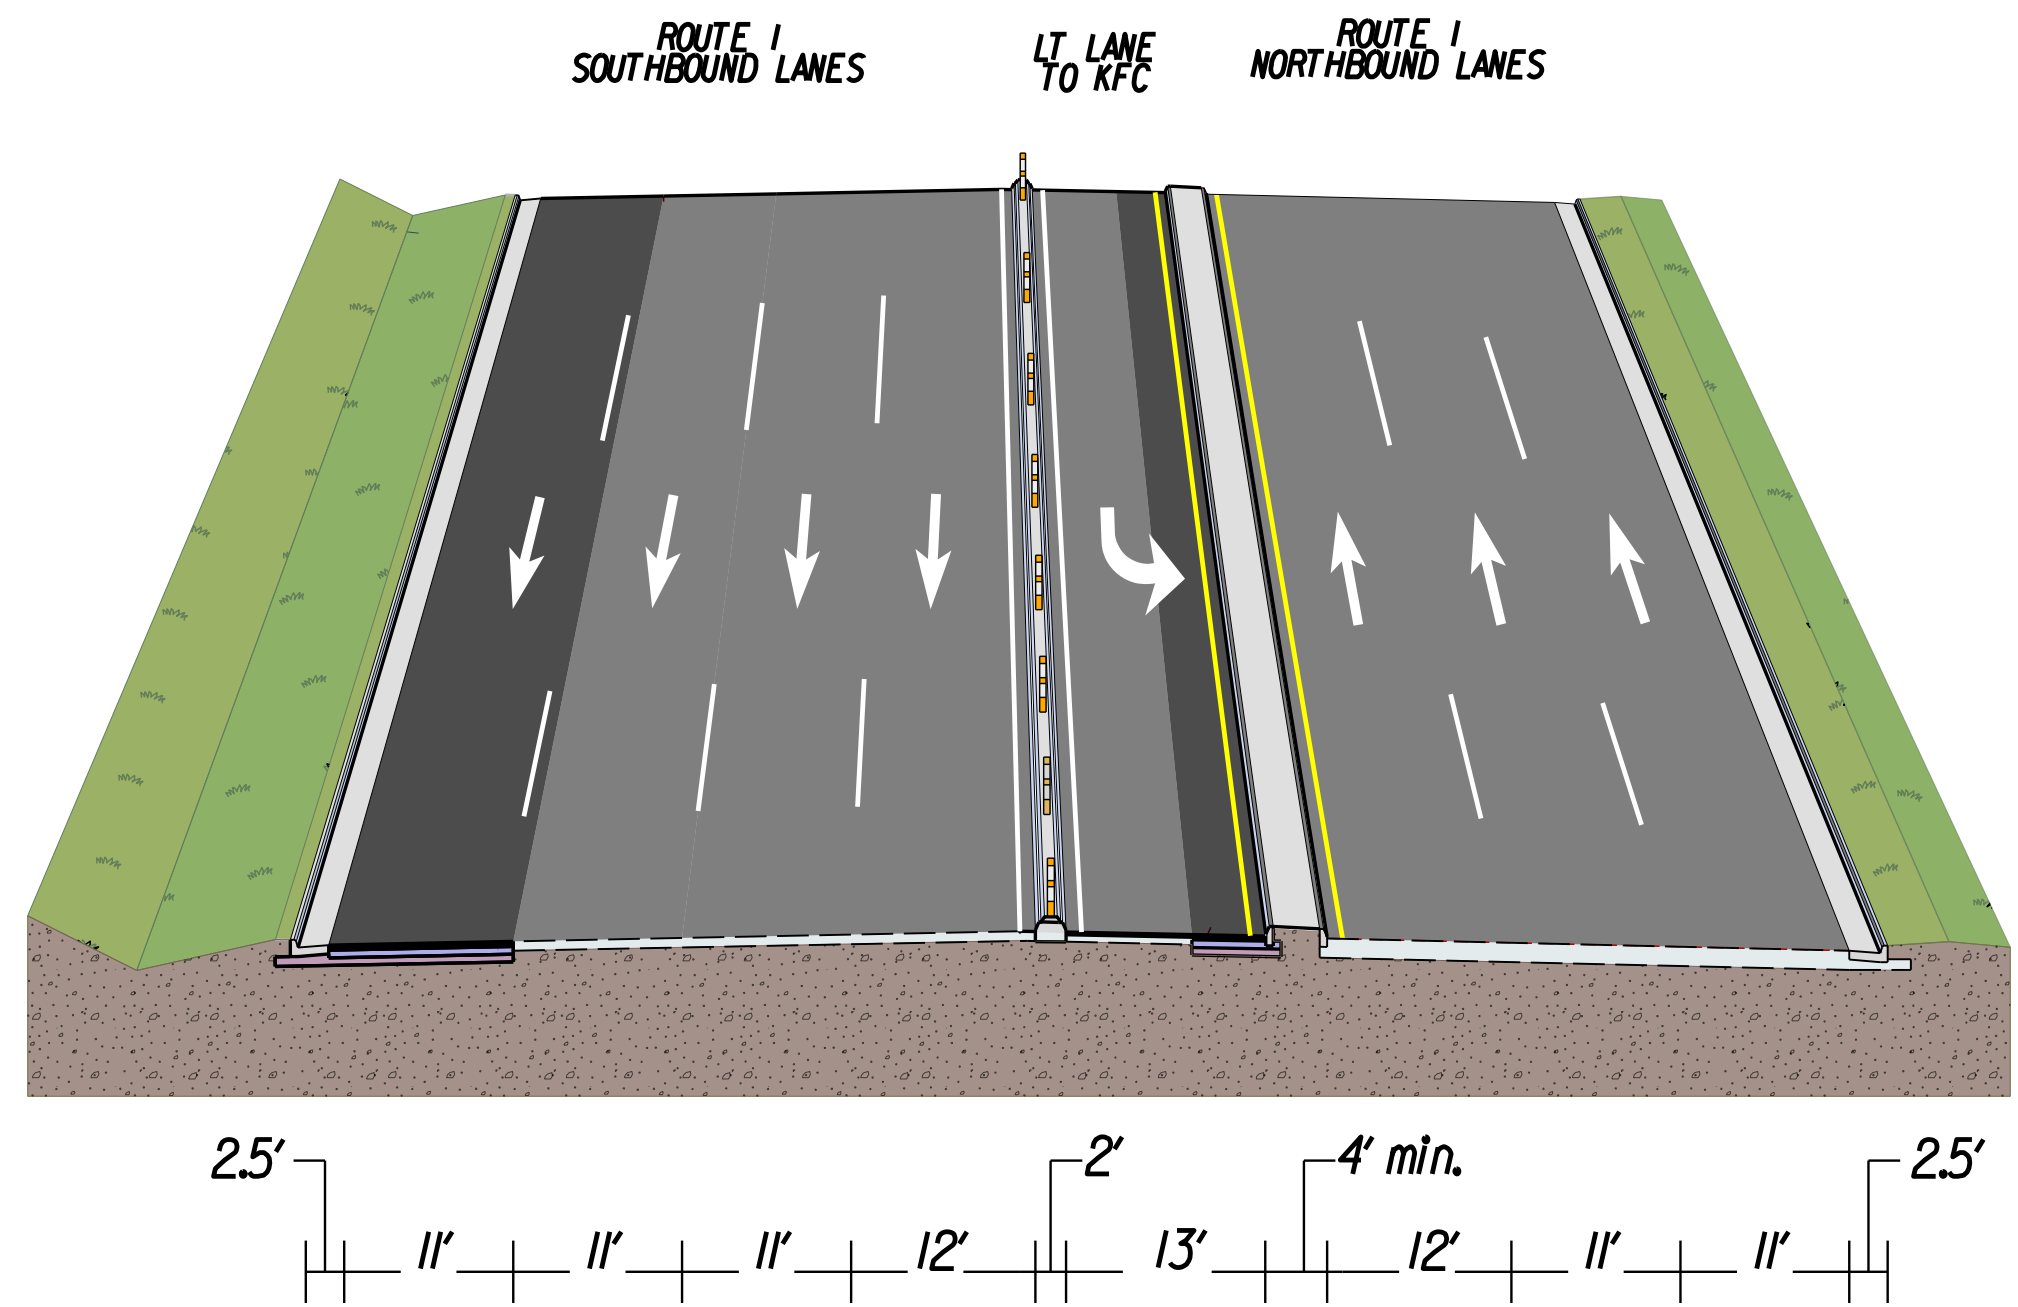

Route 1 Widening

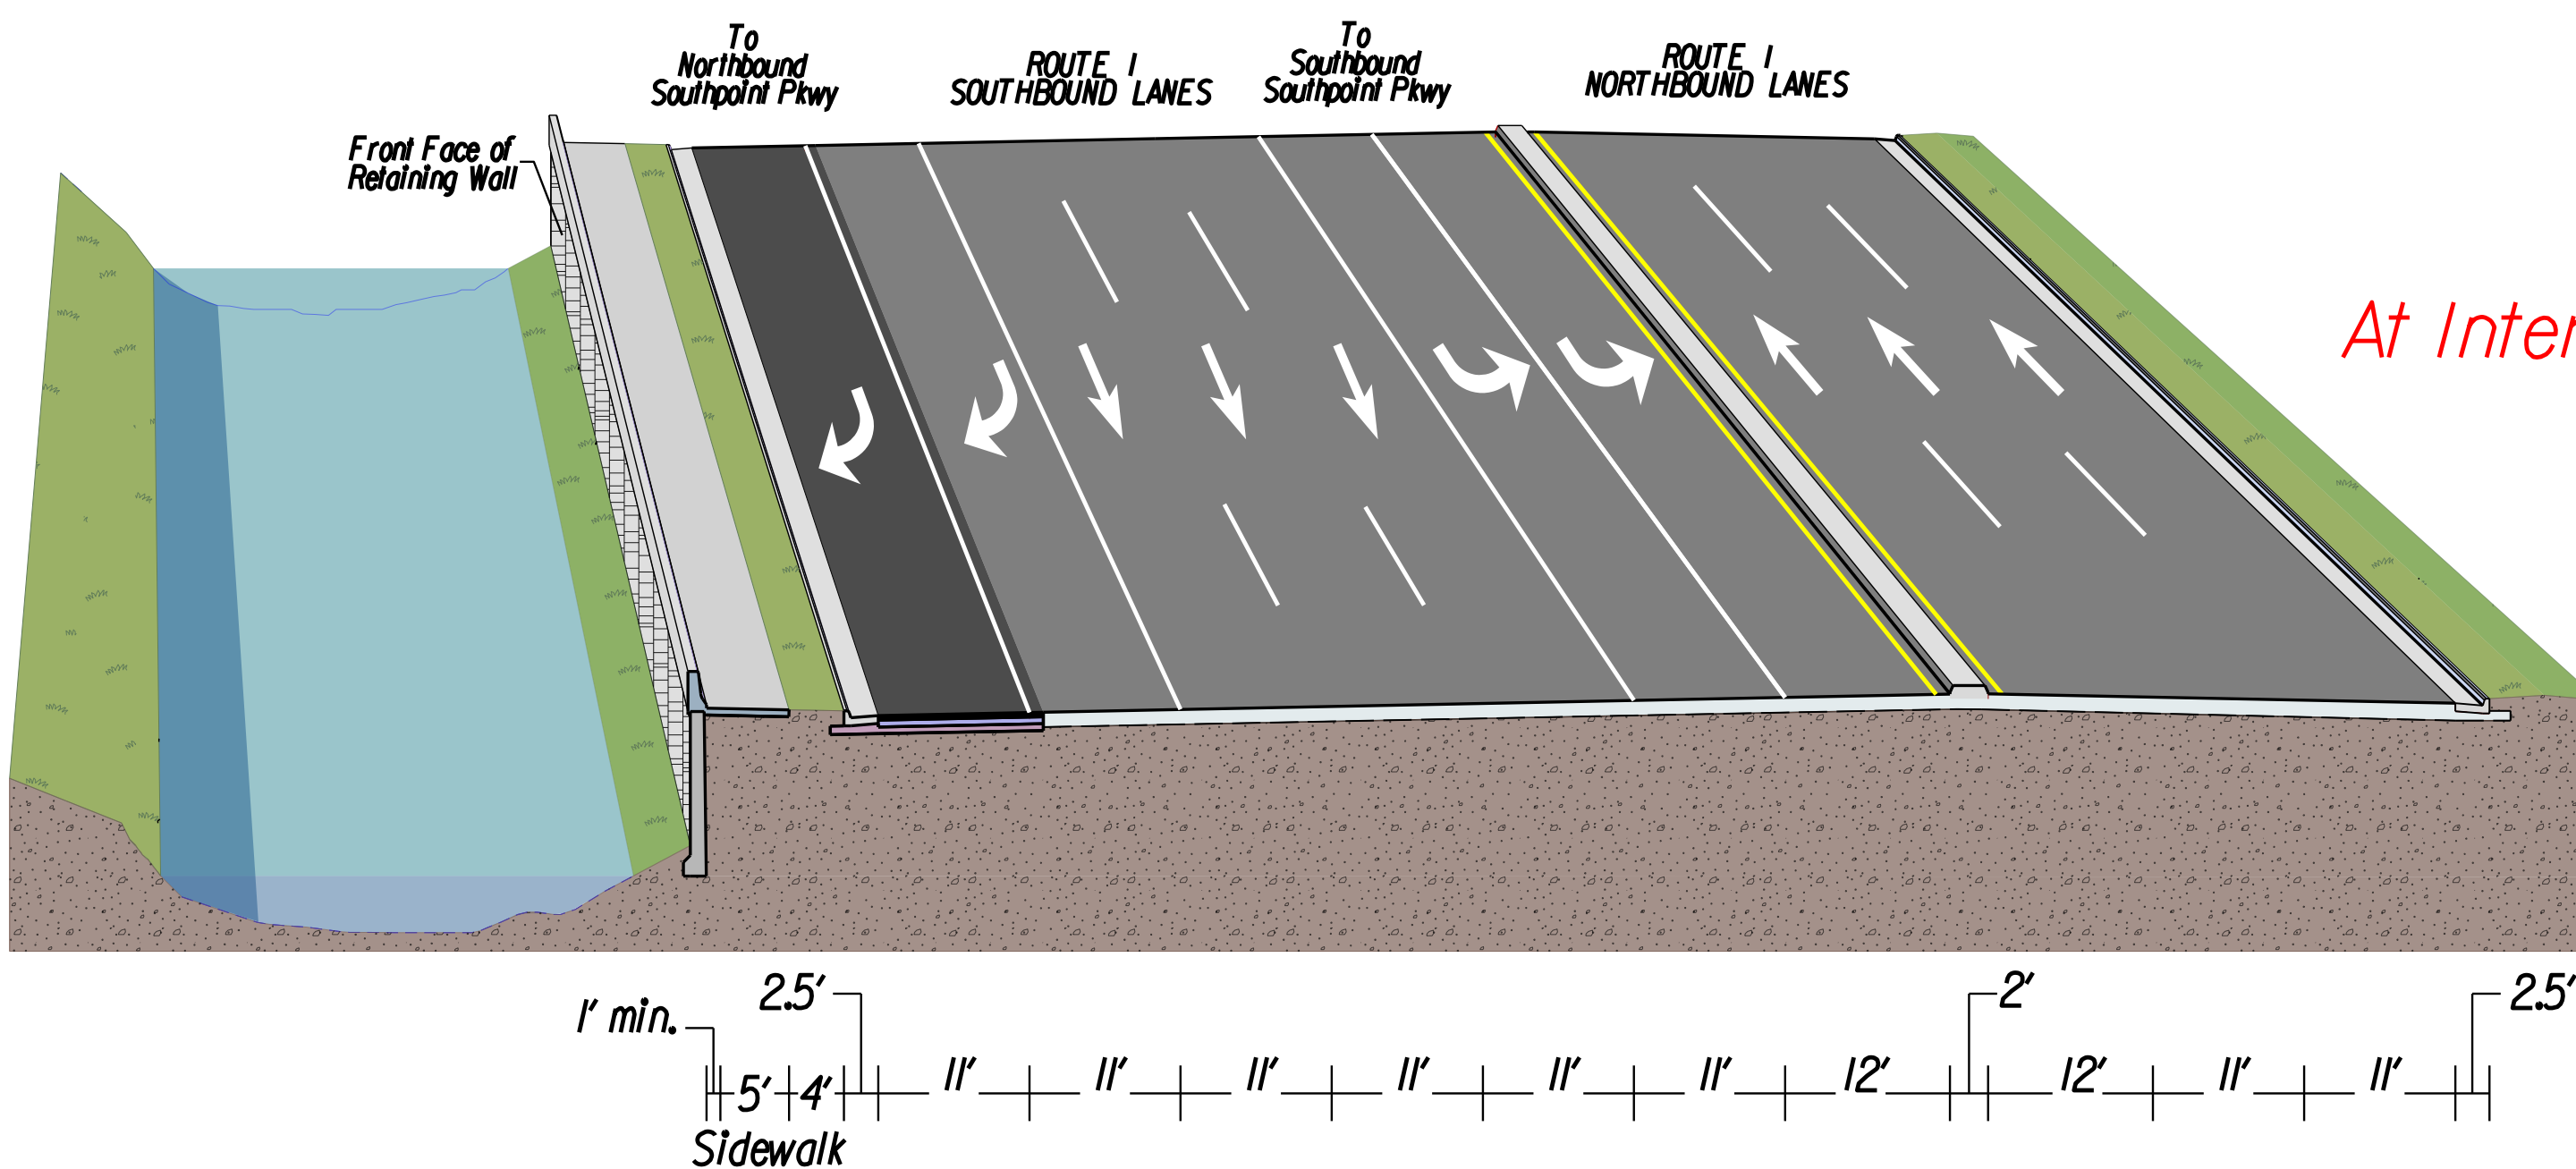

At Intersection with Southpoint Pkwy