


PROJECT MANAGER Nancy Machobane (757) 925-2482 (VDOT)
 SURVEYED BY R. Dea Mino (757) 925-2660 (VDOT)
 DESIGN SUPERVISED BY S. Sabra Warg (443) 741-3500 (Sabra Warg)
 DESIGNED BY J. Tang (443) 741-3502 (Sabra Warg)

ROADWAY PLAN

| REVISED | STATE | FEDERAL AID | ROUTE | STATE PROJECT | SHEET NO |
|---------|-------|-------------|-------|-------------------------------------------|----------|
| | VA. | | 13 | NFO 0013-001-694 PE-101, RW-201, C-501 | 3 |

DESIGN FEATURES RELATING TO CONSTRUCTION OR TO REGULATION AND CONTROL OF TRAFFIC MAY BE SUBJECT TO CHANGE AS DEEMED NECESSARY BY THE DEPARTMENT

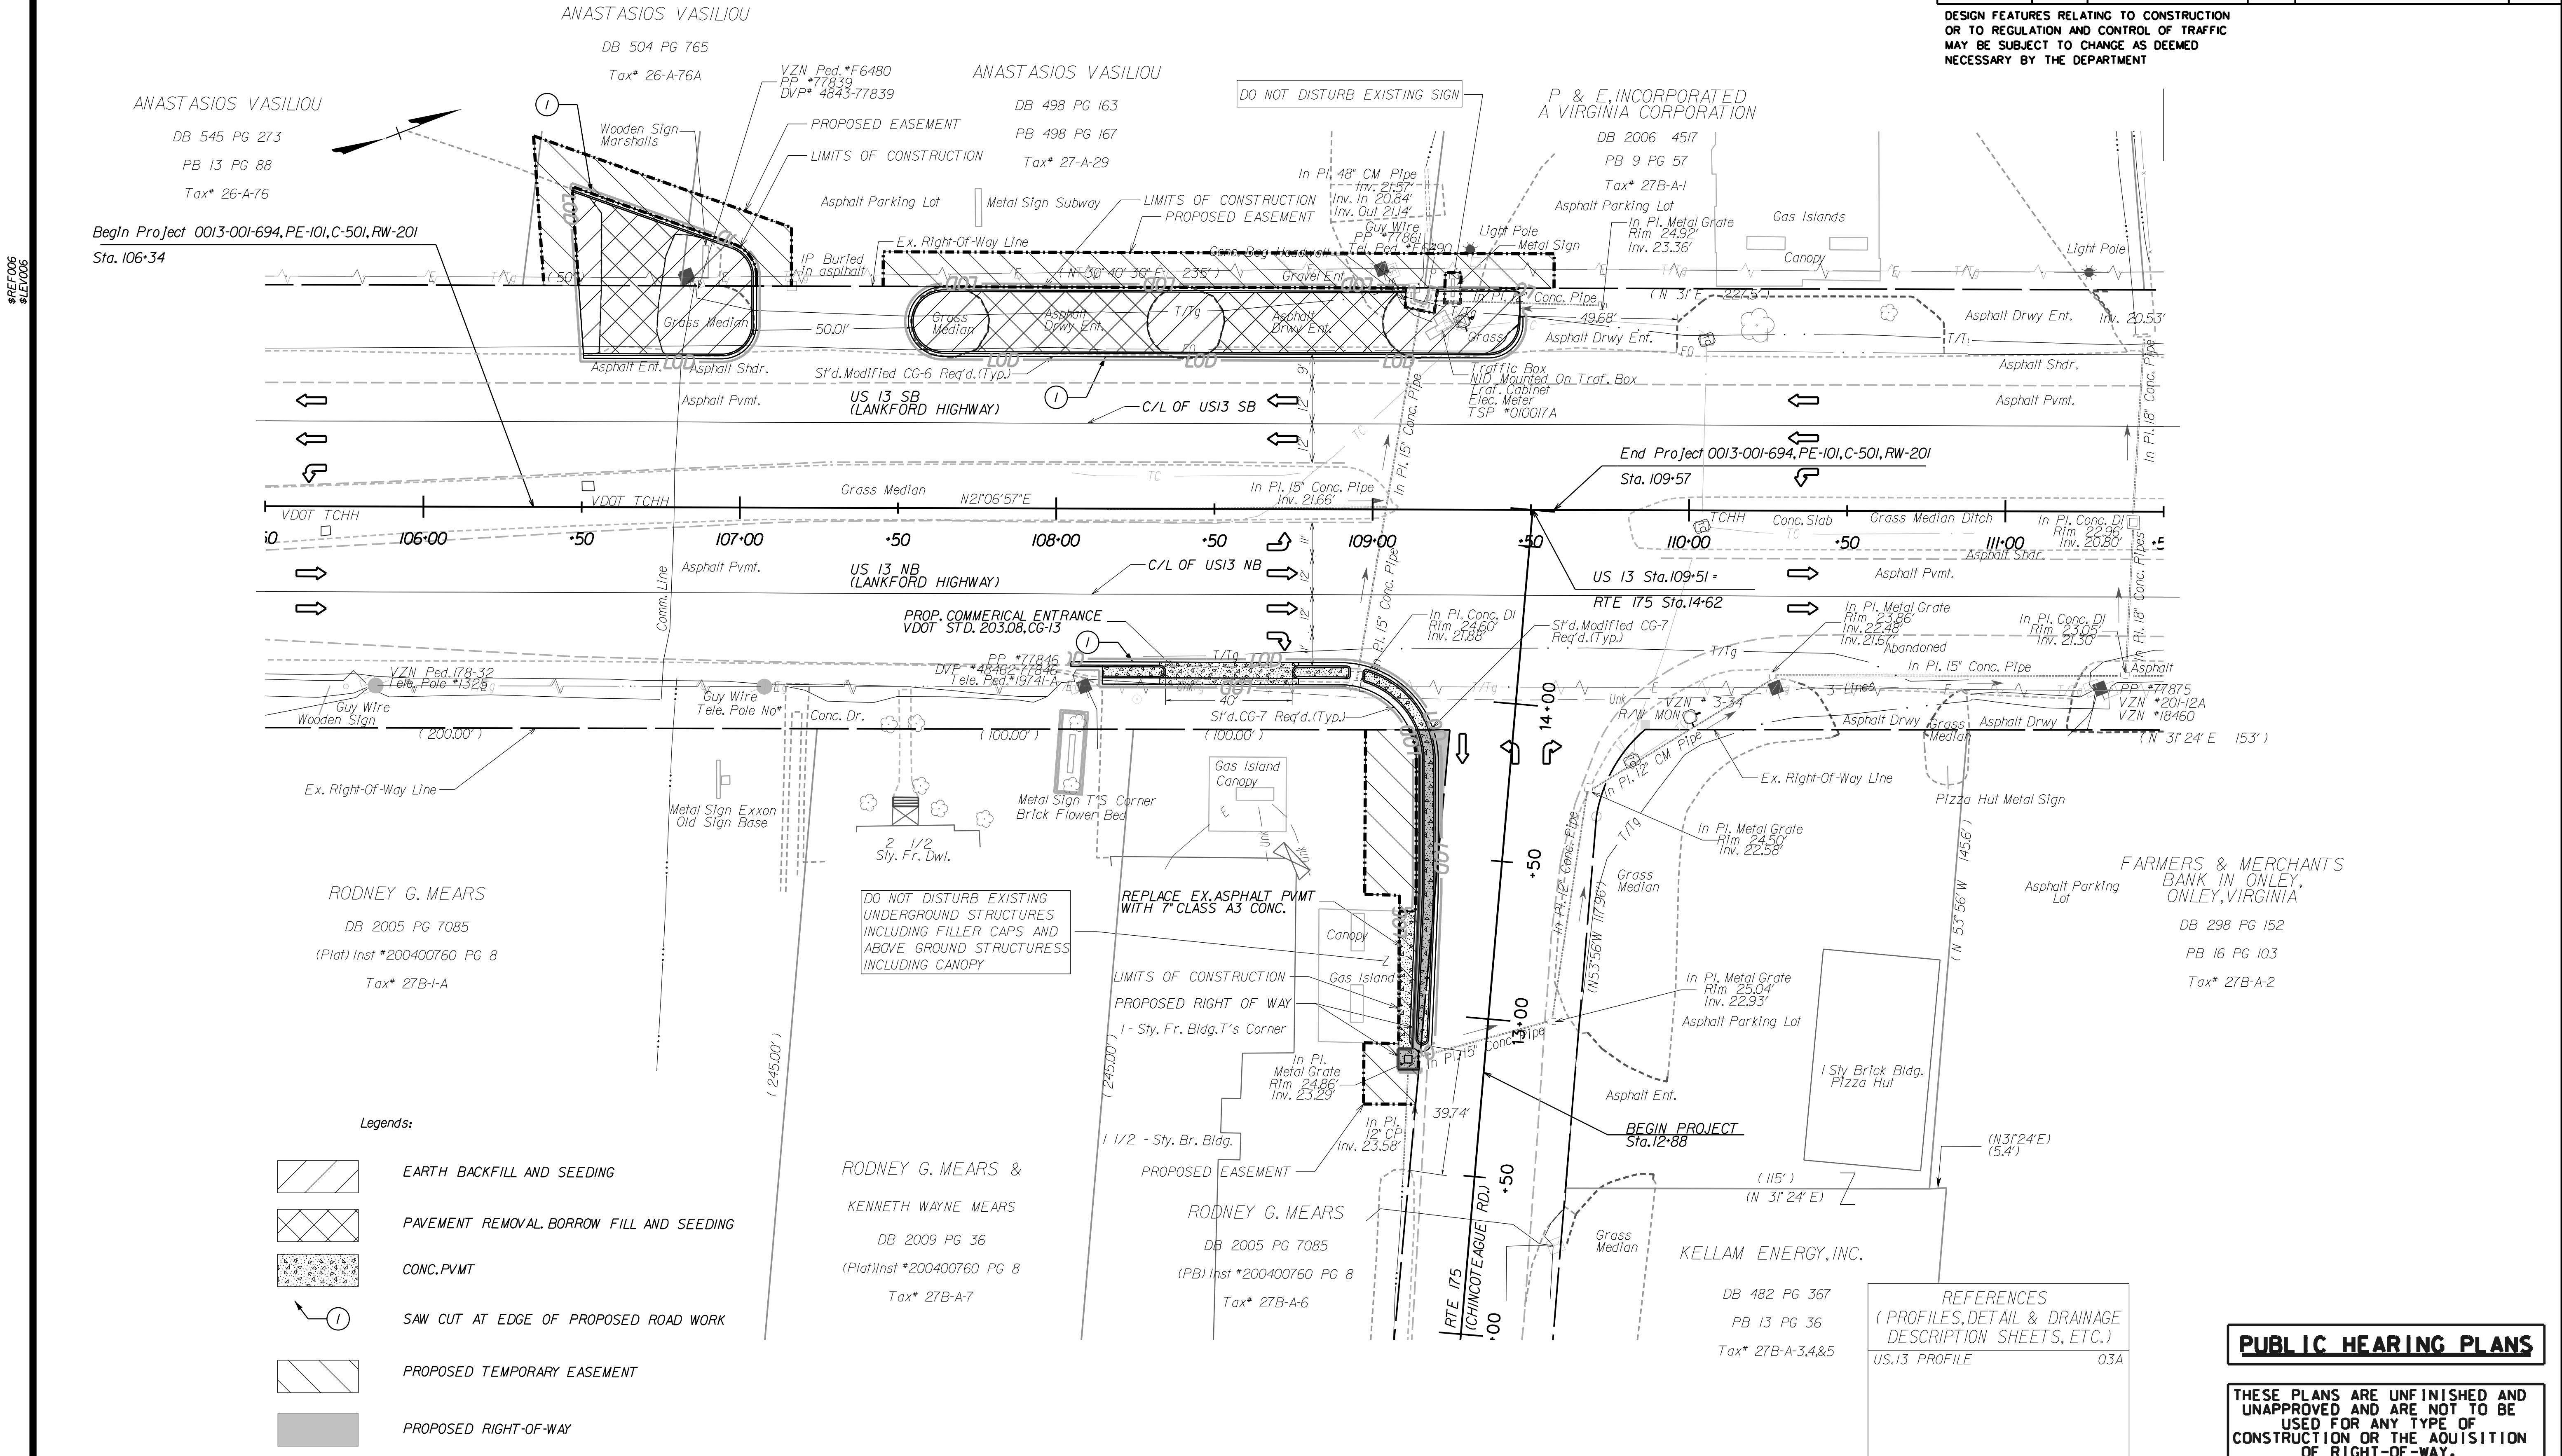

- Legends:**
- EARTH BACKFILL AND SEEDING
 - PAVEMENT REMOVAL, BORROW FILL AND SEEDING
 - CONC. PVMT
 - SAW CUT AT EDGE OF PROPOSED ROAD WORK
 - PROPOSED TEMPORARY EASEMENT
 - PROPOSED RIGHT-OF-WAY

REFERENCES
 (PROFILES, DETAIL & DRAINAGE DESCRIPTION SHEETS, ETC.)
 US 13 PROFILE 03A

PUBLIC HEARING PLANS

THESE PLANS ARE UNFINISHED AND UNAPPROVED AND ARE NOT TO BE USED FOR ANY TYPE OF CONSTRUCTION OR THE ACQUISITION OF RIGHT-OF-WAY.

\$REF006 \$LEV006

\$TIMESTAMPS \$DOW \$SIGNLEY